


Legend

- | | |
|-----------------------------------|---------------------|
| Luas Finglas | Area Habitat |
| Proposed Scheme Alignment | BL3 |
| Proposed New Luas Stops | FL8 |
| Extent of Proposed Works Boundary | FS1 |
| Existing Luas | FS2 |
| Green Line | FW2 |
| Existing Luas Stops | FW3 |
| Linear Habitat | GA2 |
| BL1 | GM1 |
| FS1 | GS2 |
| FW2 | GS2, WS1 |
| FW3 | WD1 |
| GS2 | WD5 |
| WL1 | WN6 |
| WL2 | WS1 |

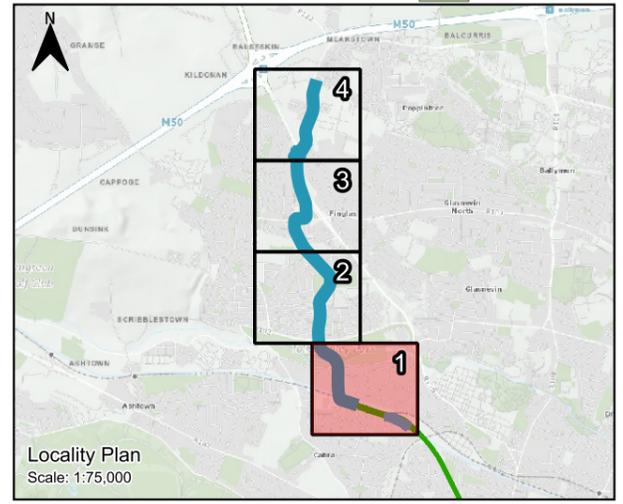

P02	26/09/24	Issued for Information	SM	AP	AP	ED
P01	08/07/24	S3 - Review & Comment	WM	PB	PB	BOC
Rev.	Date	Suitability / Purpose	Drawn	Check'd	Rev'd	Appr'd

Consultant

Client

Project

LUAS
FINGLAS

Drawing Title


Map Figure 9-3. Habitat Maps
Sheet 1 of 4

Scale @ A3	1:3,500
BT Project No.	21401
Client Project No.	LDD101
Drawing No.	LDD101-BEV-GE-ROUT-XX-DR-LE-00040
Rev.	P02

This drawing is not to be used in whole or part other than the intended purpose and project as defined on this drawing. Refer to the contract for full terms and conditions.


© National Roads Authority (NRA) 1994-2022. This drawing is confidential and the copyright in it is owned by NRA. This drawing must not be either loaned, copied or otherwise reproduced in whole or in part or used for any purpose without the prior permission of NRA. Transport Infrastructure Ireland (TII) is an operational name of the National Roads Authority.

© Ordnance Survey Ireland 2022/OSi_NMA_273. All elevations are in metres and relate to OSi Geoid Model (OSGM02) Malin Head as defined by existing Project Control. All Co-ordinates are in Irish Transverse Mercator Grid(ITM) as defined by OSi active GPS station Tallaght College (TLLG). Map data copyrighted OpenStreetMap contributors and available from <https://www.openstreetmap.org>

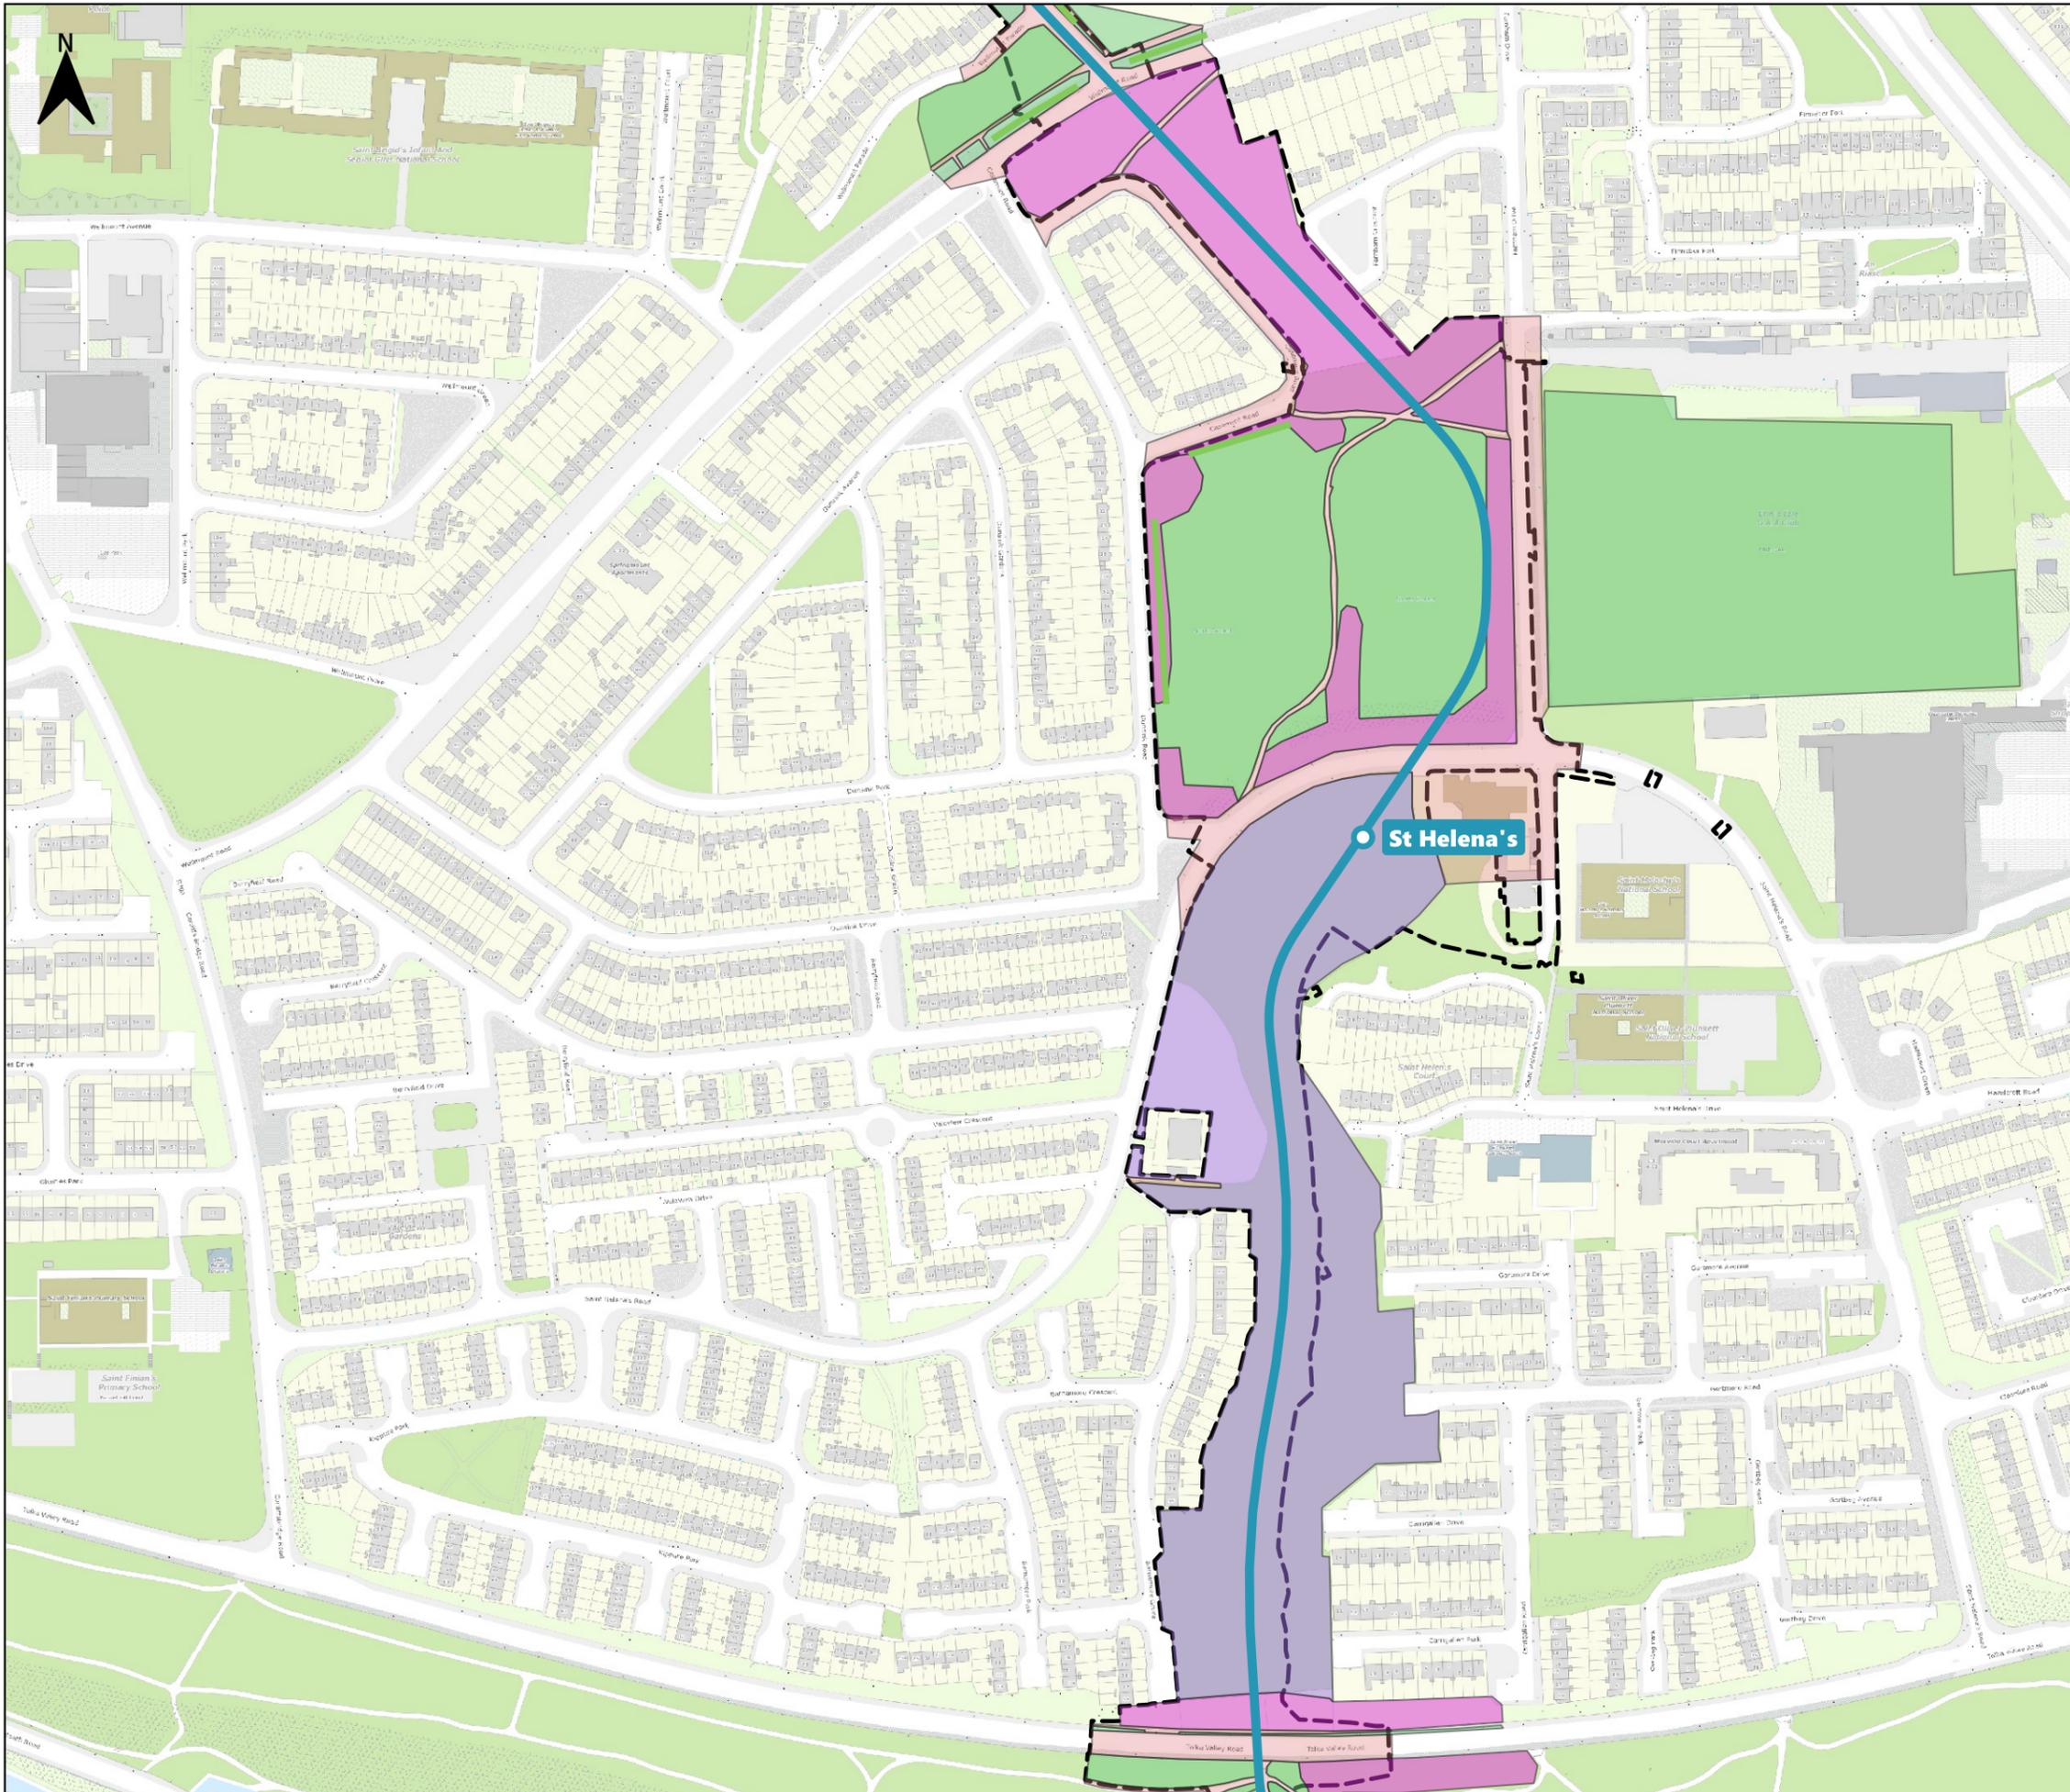

Legend

- | | |
|-----------------------------------|-----------------------|
| Luas Finglas | Area Habitat |
| Proposed Scheme Alignment | BL3 |
| Proposed New Luas Stops | GA2 |
| Extent of Proposed Works Boundary | GS1 |
| Existing Luas | GS2 |
| Green Line | WD5 |
| Existing Luas Stops | Linear Habitat |
| | WL2 |

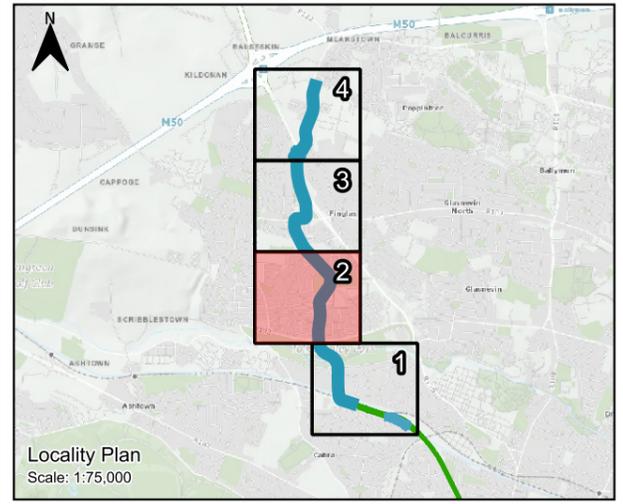

P02	26/09/24	Issued for Information	SM	AP	AP	ED
P01	08/07/24	S3 - Review & Comment	WM	PB	PB	BOC
Rev.	Date	Suitability / Purpose	Drawn	Check'd	Rev'd	Appr'd

Consultant

Client

Project

LUAS
FINGLAS

Drawing Title


Map Figure 9-3. Habitat Maps
Sheet 2 of 4

Scale @ A3	1:3,500
BT Project No.	21401
Client Project No.	LDD101
Drawing No.	LDD101-BEV-GE-ROUT-XX-DR-LE-00041
Rev.	P02

This drawing is not to be used in whole or part other than the intended purpose and project as defined on this drawing. Refer to the contract for full terms and conditions.


© National Roads Authority (NRA) 1994-2022. This drawing is confidential and the copyright in it is owned by NRA. This drawing must not be either loaned, copied or otherwise reproduced in whole or in part or used for any purpose without the prior permission of NRA. Transport Infrastructure Ireland (TII) is an operational name of the National Roads Authority.

© Ordnance Survey Ireland 2022/OSi NMA 273. All elevations are in metres and relate to OSi Geoid Model (OSGM02) Malin Head as defined by existing Project Control. All Co-ordinates are in Irish Transverse Mercator Grid(ITM) as defined by OSi active GPS station Tallaght College (TLLG). Map data copyrighted OpenStreetMap contributors and available from <https://www.openstreetmap.org>

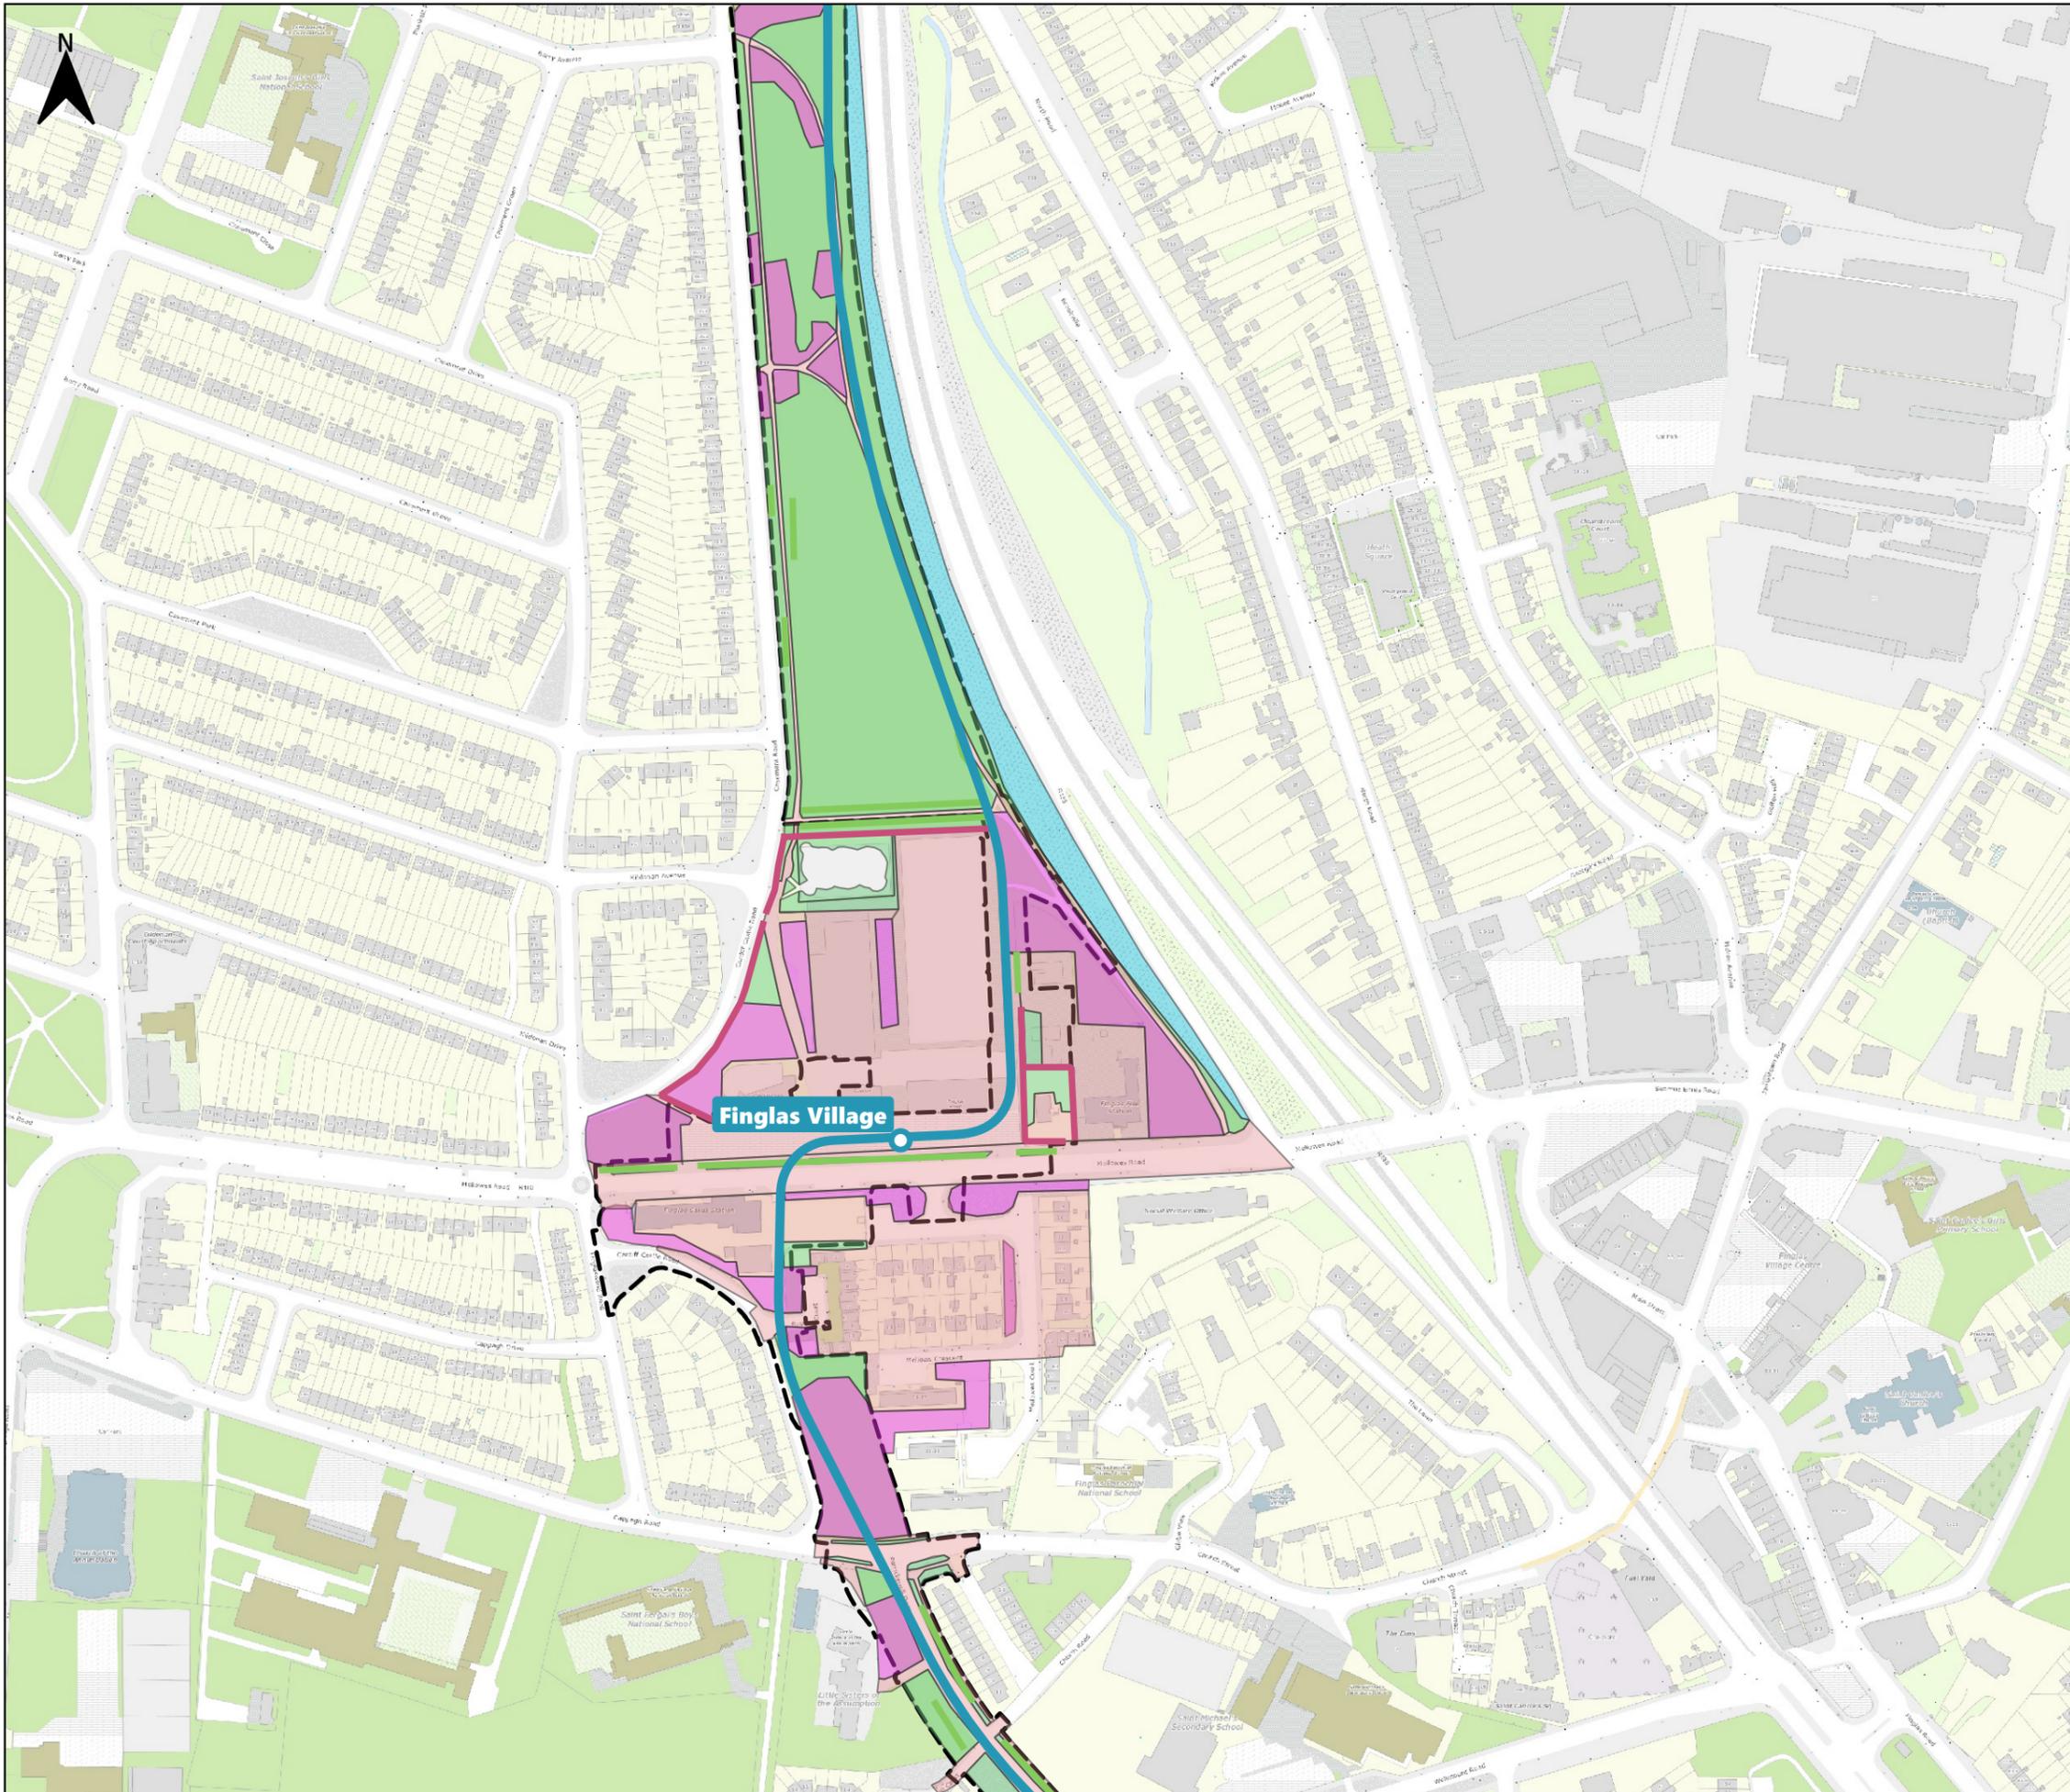

Legend

- | | |
|-----------------------------------|-----------------------|
| Luas Finglas | Area Habitat |
| Proposed Scheme Alignment | BL3 |
| Proposed New Luas Stops | GA2 |
| Extent of Proposed Works Boundary | WD2 |
| | WD5 |
| Existing Luas | Linear Habitat |
| Green Line | WL1 |
| Existing Luas Stops | WL2 |

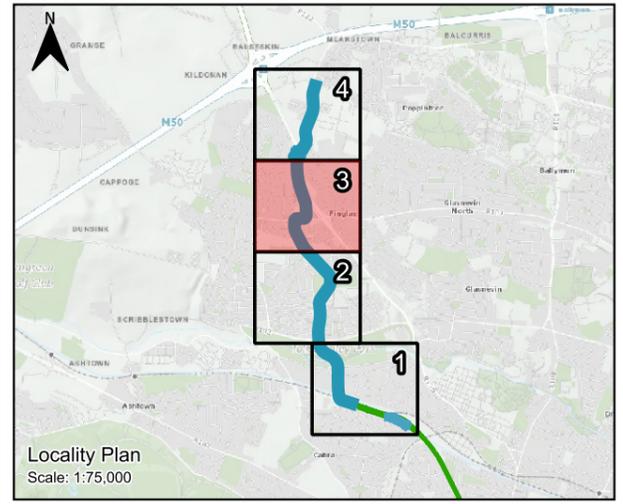

P02	26/09/24	Issued for Information	SM	AP	AP	ED
P01	08/07/24	S3 - Review & Comment	WM	PB	PB	BOC
Rev.	Date	Suitability / Purpose	Drawn	Check'd	Rev'd	Appr'd

Consultant

Client

Project

LUAS
FINGLAS

Drawing Title


Map Figure 9-3. Habitat Maps
Sheet 3 of 4

Scale @ A3	1:3,500
BT Project No.	21401
Client Project No.	LDD101
Drawing No.	LDD101-BEV-GE-ROUT-XX-DR-LE-00042
Rev.	P02

This drawing is not to be used in whole or part other than the intended purpose and project as defined on this drawing. Refer to the contract for full terms and conditions.


© National Roads Authority (NRA) 1994-2022. This drawing is confidential and the copyright in it is owned by NRA. This drawing must not be either loaned, copied or otherwise reproduced in whole or in part or used for any purpose without the prior permission of NRA. Transport Infrastructure Ireland (TII) is an operational name of the National Roads Authority.

© Ordnance Survey Ireland 2022/OSi NMA 273. All elevations are in metres and relate to OSi Geoid Model (OSGM02) Malin Head as defined by existing Project Control. All Co-ordinates are in Irish Transverse Mercator Grid(ITM) as defined by OSi active GPS station Tallaght College (TLLG). Map data copyrighted OpenStreetMap contributors and available from <https://www.openstreetmap.org>

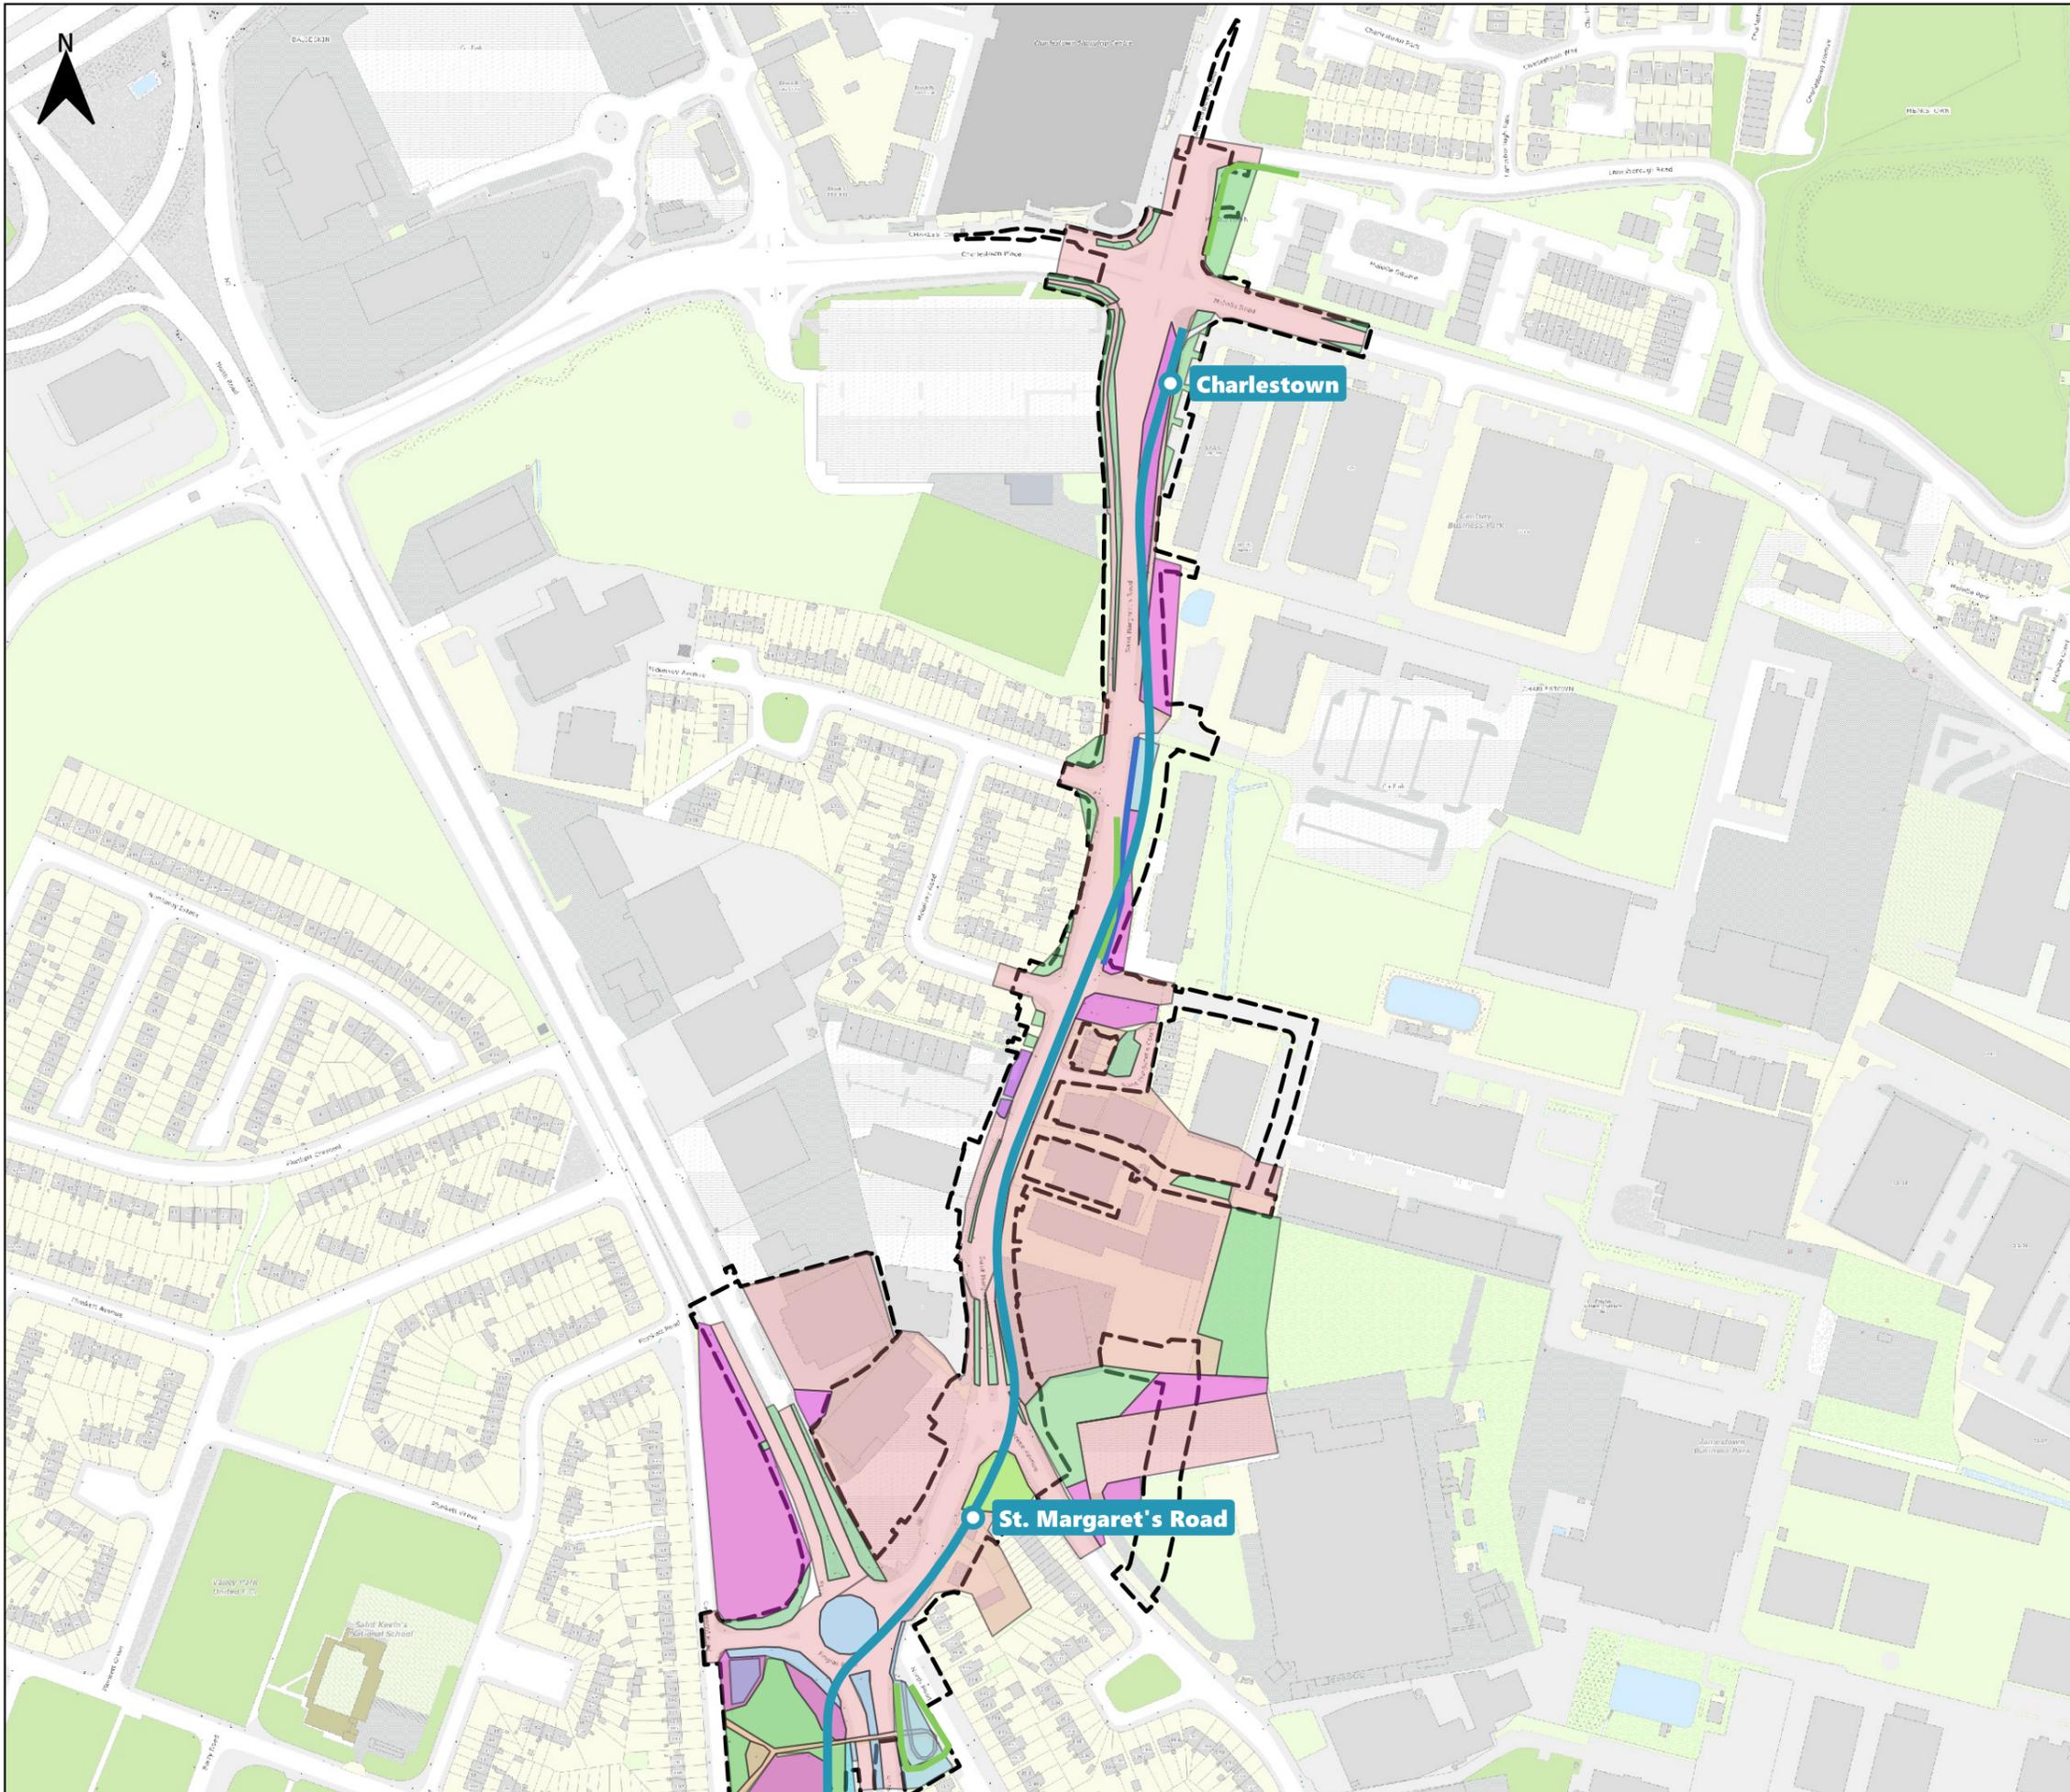

Legend

- | | |
|-----------------------------------|-----------------------|
| Luas Finglas | Area Habitat |
| Proposed Scheme Alignment | BL3 |
| Proposed New Luas Stops | GA2 |
| Extent of Proposed Works Boundary | GS2 |
| Existing Luas | WD2 |
| Green Line | WD5 |
| Existing Luas Stops | WS1 |
| | WS3 |
| | Linear Habitat |
| | GA2 |
| | GS2 |
| | WL2 |

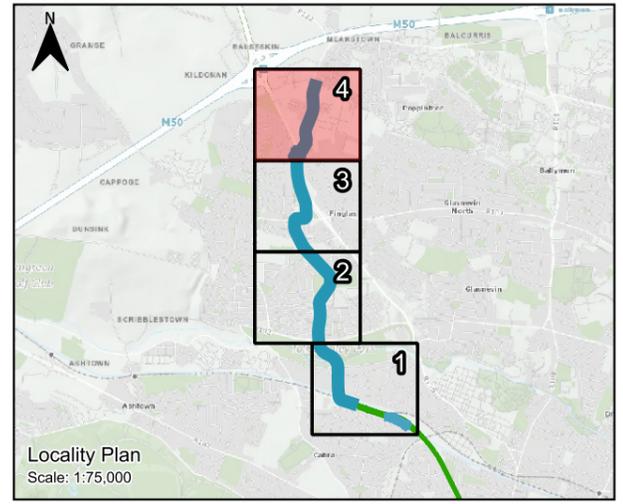

P02	26/09/24	Issued for Information	SM	AP	AP	ED
P01	08/07/24	S3 - Review & Comment	WM	PB	PB	BOC
Rev.	Date	Suitability / Purpose	Drawn	Check'd	Rev'd	Appr'd

Consultant

Client

Project

LUAS
FINGLAS

Drawing Title

Map Figure 9-3. Habitat Maps
Sheet 4 of 4

Scale @ A3	1:3,500
BT Project No.	21401
Client Project No.	LDD101
Drawing No.	LDD101-BEV-GE-ROUT-XX-DR-LE-00043
Rev.	P02

This drawing is not to be used in whole or part other than the intended purpose and project as defined on this drawing. Refer to the contract for full terms and conditions.

© National Roads Authority (NRA) 1994-2022. This drawing is confidential and the copyright in it is owned by NRA. This drawing must not be either loaned, copied or otherwise reproduced in whole or in part or used for any purpose without the prior permission of NRA. Transport Infrastructure Ireland (TII) is an operational name of the National Roads Authority.

© Ordnance Survey Ireland 2022/OSi NMA 273. All elevations are in metres and relate to OSi Geoid Model (OSGM02) Malin Head as defined by existing Project Control. All Co-ordinates are in Irish Transverse Mercator Grid(ITM) as defined by OSi active GPS station Tallaght College (TLLG). Map data copyrighted OpenStreetMap contributors and available from <https://www.openstreetmap.org>