


Legend





Luas Finglas


- Proposed Scheme Alignment
- Proposed New Luas Stops
- Proposed Park & Ride Site
- Extent of Proposed Works Boundary
- Existing Luas
 - Green Line
 - Existing Luas Stops

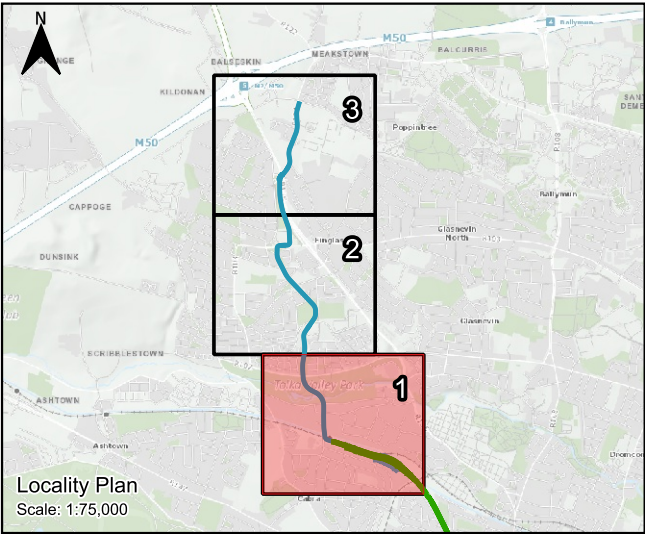Cultural Heritage Baseline Rating

- High
- Medium
- Low
- Very Low
- Neutral
- High
- Medium
- Very Low



P02	14/08/24	S3 - Review & Comment	SM	AC	AC	ED
P01	26/02/24	S3 - Review & Comment	AM	TC	MC	ED
Rev.	Date	Suitability / Purpose	Drawn	Check'd	Rev'd	Appr'd
Consultant						
<div><div></div><div></div></div>						
Client						
<div><div> Bonneagar Iompair Éireann Transport Infrastructure Ireland</div><div> Údarás Náisiúnta Iompair National Transport Authority</div></div>						
Project						
<div><div>LUAS</div><div>FINGLAS</div></div>						
Drawing Title						
Map Figure 20-1 Cultural Heritage Constraints Sheet 1 of 3						
Scale @ A3		1:5,000				
BT Project No.		21401				
Client Project No.		LDD101				
Drawing No.						Rev.
LDD101-BEV-HE-ROUT-XX-DR-LE-00001						P02
This drawing is not to be used in whole or part other than the intended purpose and project as defined on this drawing. Refer to the contract for full terms and conditions.						

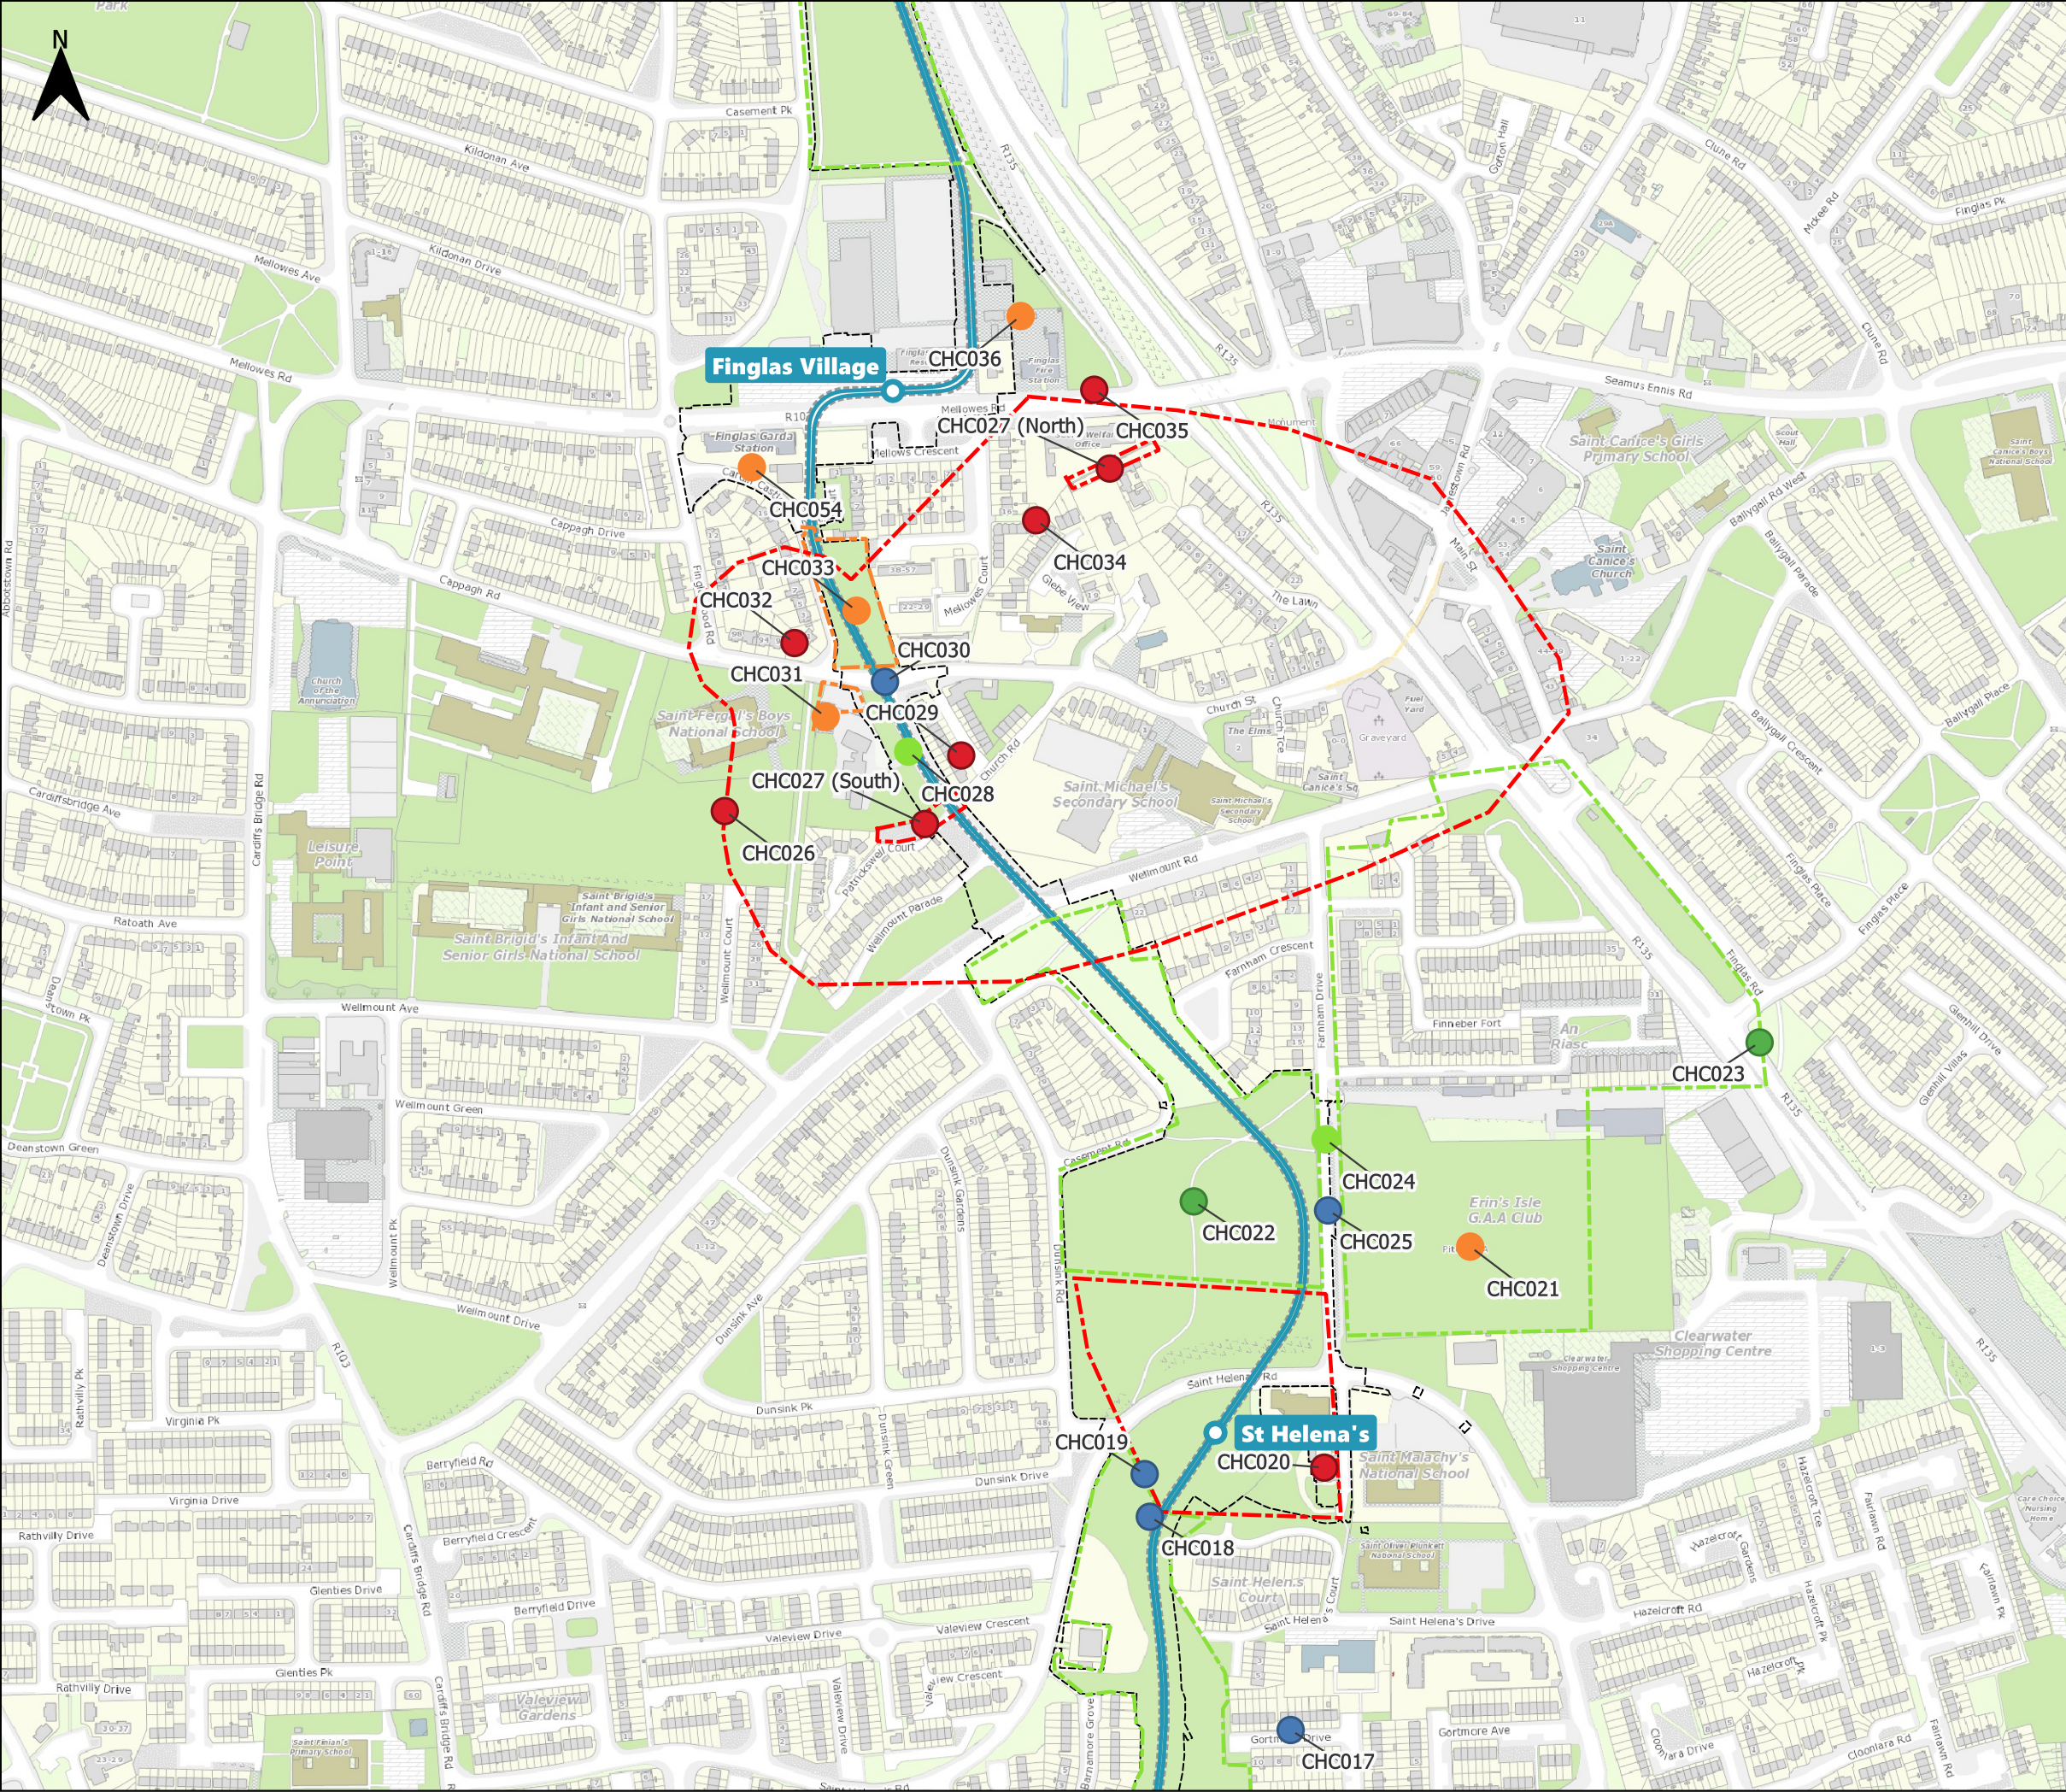

Legend

Luas Finglas

- Proposed Scheme Alignment
- Proposed New Luas Stops
- Proposed Park & Ride Site
- Extent of Proposed Works Boundary

Existing Luas


- Green Line
- Existing Luas Stops

Cultural Heritage Baseline Rating

- High
- Medium
- Low
- Very Low
- Neutral
- High
- Medium
- Very Low

Locality Plan
Scale: 1:75,000

P02	14/08/24	S3 - Review & Comment	SM	AC	AC	ED
P01	26/02/24	S3 - Review & Comment	AM	TC	MC	ED
Rev.	Date	Suitability / Purpose	Drawn	Check'd	Rev'd	Appr'd
Consultant						
Client						
Project			LUAS FINGLAS			
Drawing Title						
Map Figure 20-1 Cultural Heritage Constraints						
Sheet 2 of 3						
Scale @ A3		1:5,000				
BT Project No.		21401				
Client Project No.		LDD101				
Drawing No.		LDD101-BEV-HE-ROUT-XX-DR-LE-00002				Rev. P02
This drawing is not to be used in whole or part other than the intended purpose and project as defined on this drawing. Refer to the contract for full terms and conditions.						

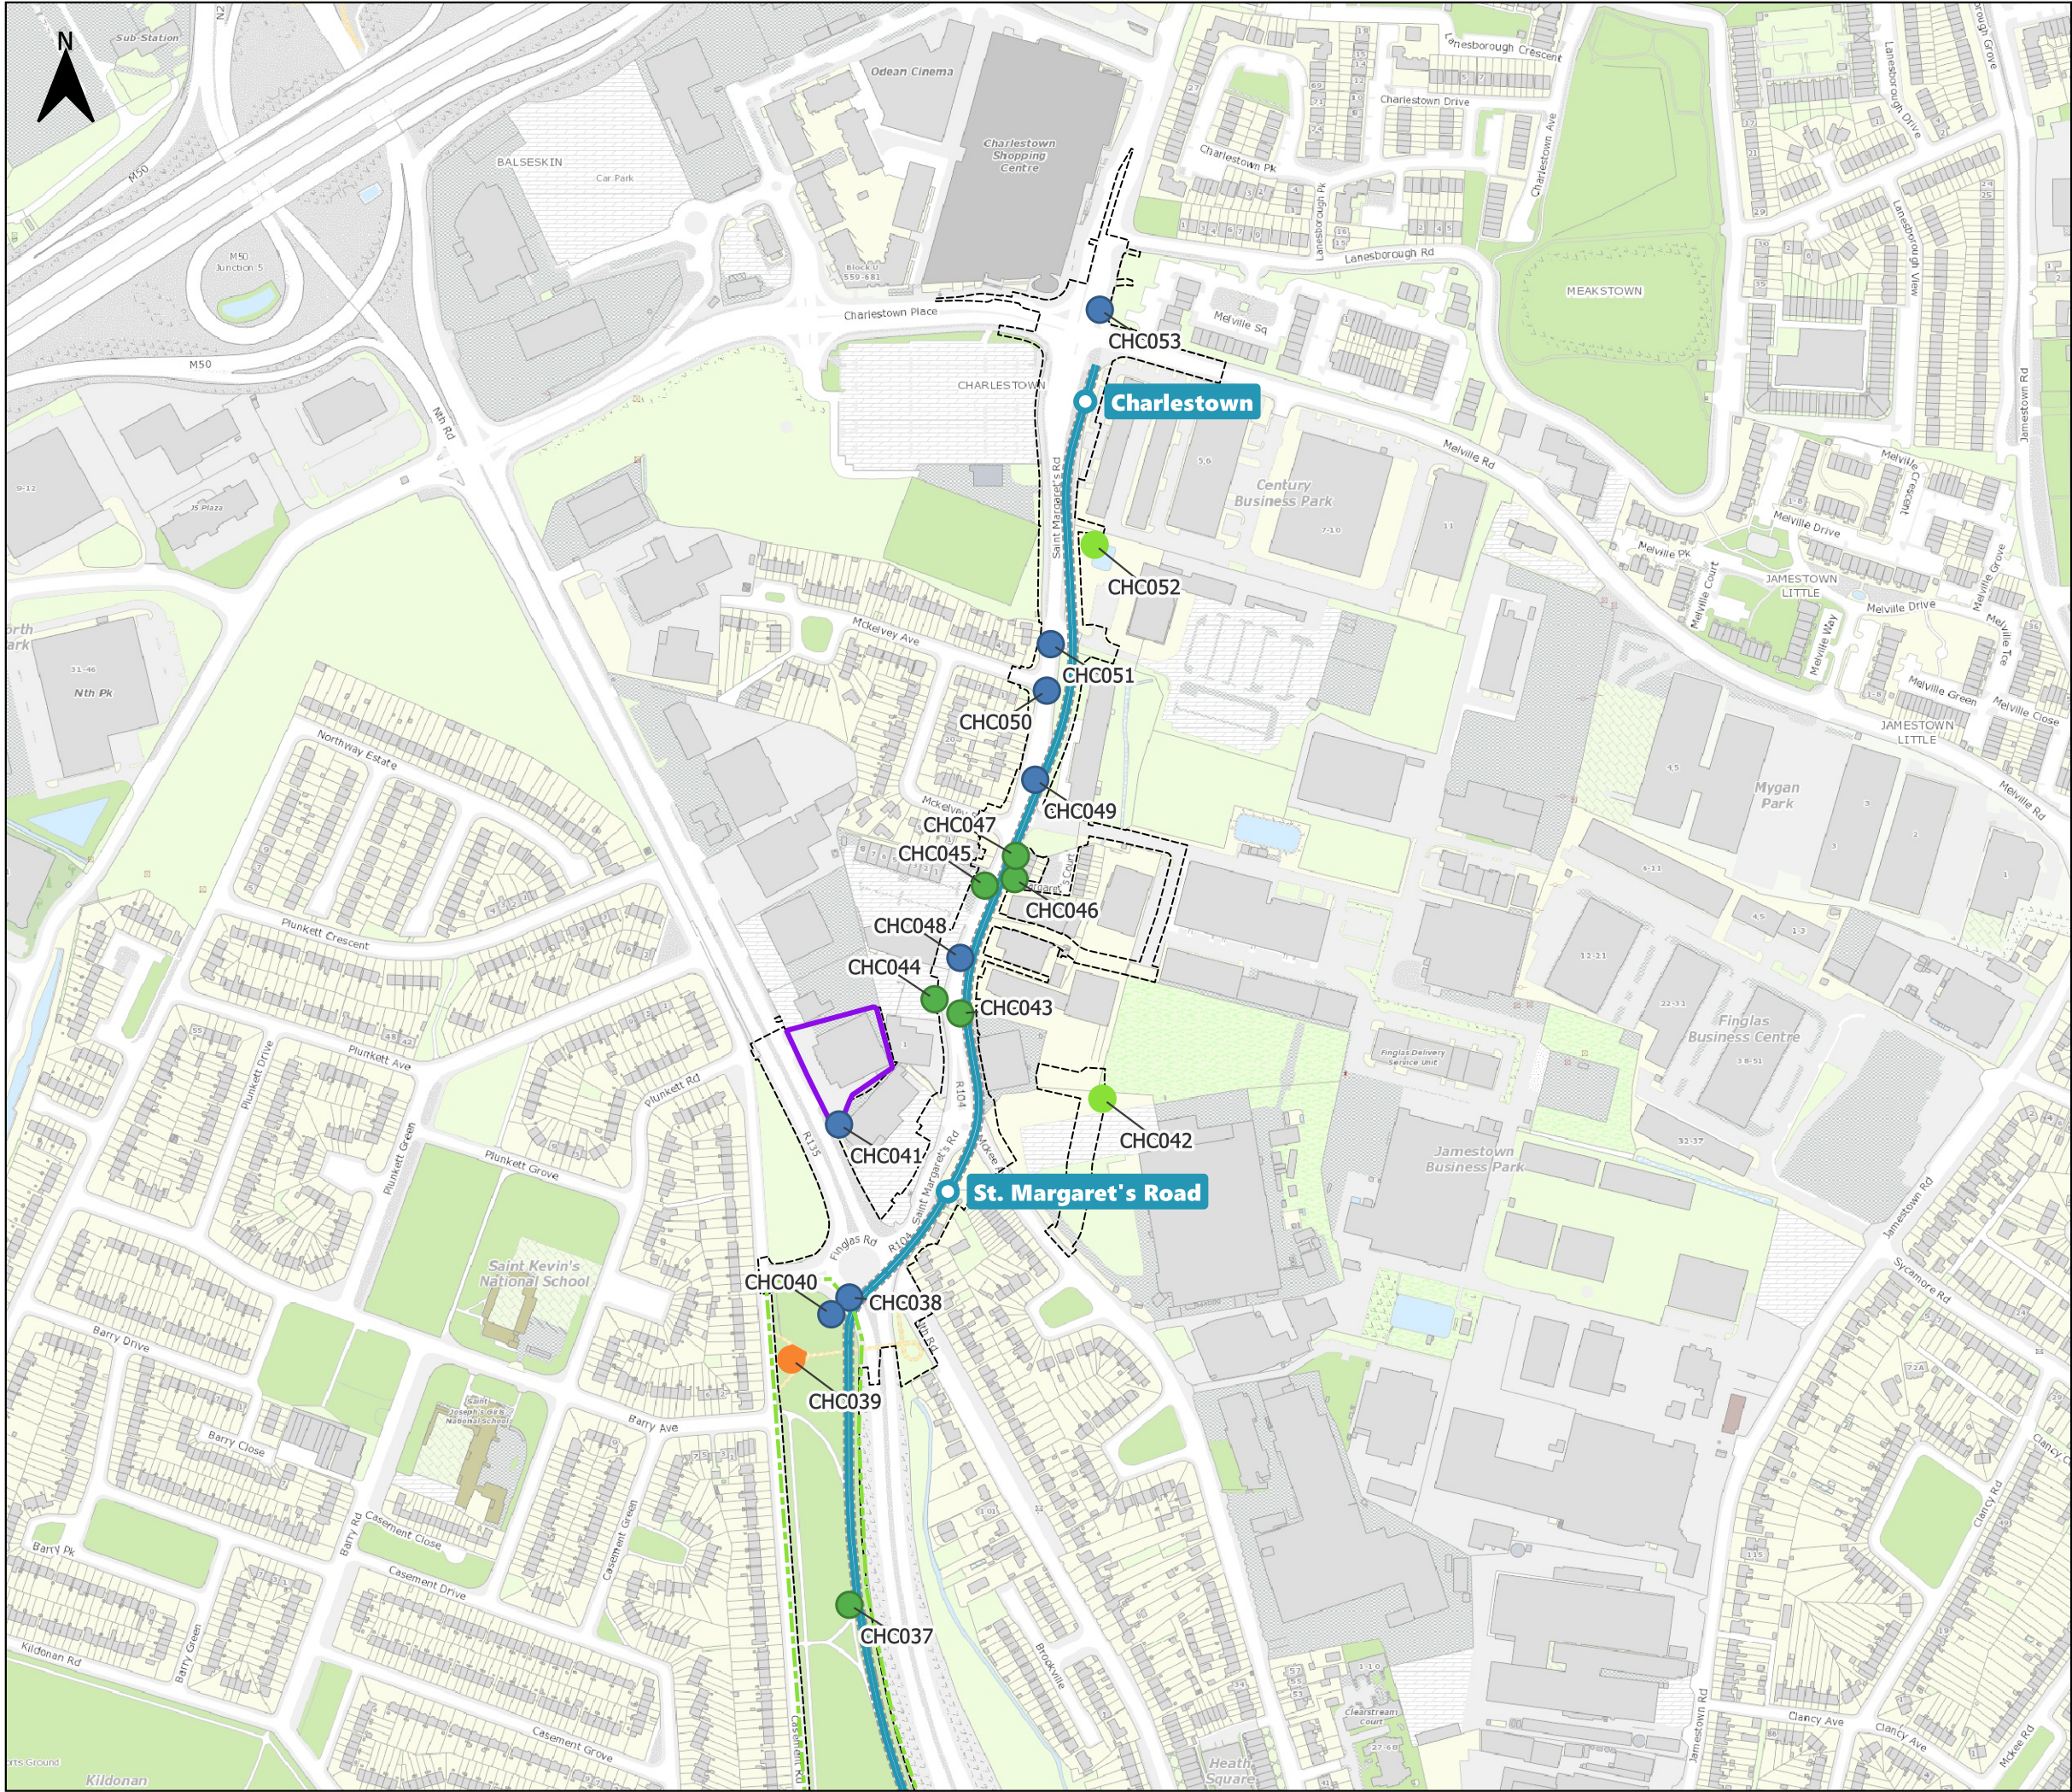


Legend

Luas Finglas

- Proposed Scheme Alignment
- Proposed New Luas Stops
- Proposed Park & Ride Site
- Extent of Proposed Works Boundary
- Existing Luas
 - Green Line
 - Existing Luas Stops

Cultural Heritage Baseline Rating

- High
- Medium
- Low
- Very Low
- Neutral
- High
- Medium
- Very Low

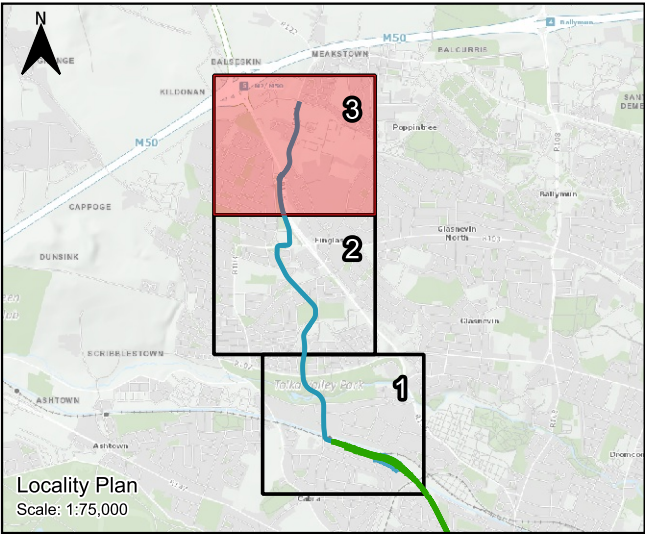

P02	14/08/24	S3 - Review & Comment	SM	AC	AC	ED
P01	26/02/24	S3 - Review & Comment	AM	TC	MC	ED
Rev.	Date	Suitability / Purpose	Drawn	Check'd	Rev'd	Appr'd

Consultant

Client

Project

Drawing Title

Map Figure 20-1 Cultural Heritage Constraints
Sheet 3 of 3

Scale @ A3	1:5,000
BT Project No.	21401
Client Project No.	LDD101
Drawing No.	LDD101-BEV-HE-ROUT-XX-DR-LE-00003
Rev.	P02

This drawing is not to be used in whole or part other than the intended purpose and project as defined on this drawing. Refer to the contract for full terms and conditions.