

### Legend

**Luas Finglas**

- Proposed Scheme Alignment
- Proposed New Luas Stops
- Proposed Park & Ride Site
- Extent of Proposed Works Boundary
- Study Area [250m buffer]

**Existing Luas**


- Green Line
- Existing Luas Stops

**SURGE Locations in Study Area**

- SURGE Historical Industry Records (2021)
- SURGE Geochemical Dataset

**Ground Investigation 2021/2022 (GI)**

- Historic Waste Confirmed
- Asbestos Trace Levels [Labroatory]
- Suspected Asbestos [Visual]
- Suspected Historic Waste Zone

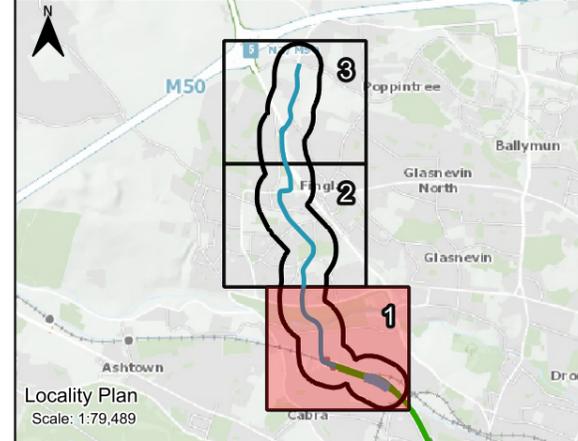

P03	14/08/24	S4 - Stage Approval	SM	AC	AC	ED
P02	08/02/24	S4 - Stage Approval	EL	MC	DOH	ED
Rev.	Date	Suitability / Purpose	Drawn	Check'd	Rev'd	Appr'd

Consultant

Client

Project

# LUAS

FINGLAS

Drawing Title

## Map Figure 11-12. Land Contamination


Sheet 1 of 3

Scale @ A3	1:5,000
BT Project No.	21401
Client Project No.	LDD101
Drawing No.	LDD101-BEV-GE-ROUT-XX-DR-LE-00027
Rev.	P03


This drawing is not to be used in whole or part other than the intended purpose and project as defined on this drawing. Refer to the contract for full terms and conditions.

© National Roads Authority (NRA) 2024. This drawing is confidential and the copyright in it is owned by NRA. This drawing must not be either loaned, copied or otherwise reproduced in whole or in part or used for any purpose without the prior permission of NRA. Transport Infrastructure Ireland (TII) is an operational name of the National Roads Authority.

© Bluesky International Ltd. © National Mapping Division of Taitte Éireann CYAL50380562. All elevations are in metres and relate to Geoid Model (OSGM02) Malin Head as defined by existing Project Control. All Co-ordinates are in Irish Transverse Mercator Grid (ITM) as defined by VRS active GNSS station Tallaght College (TLLG).

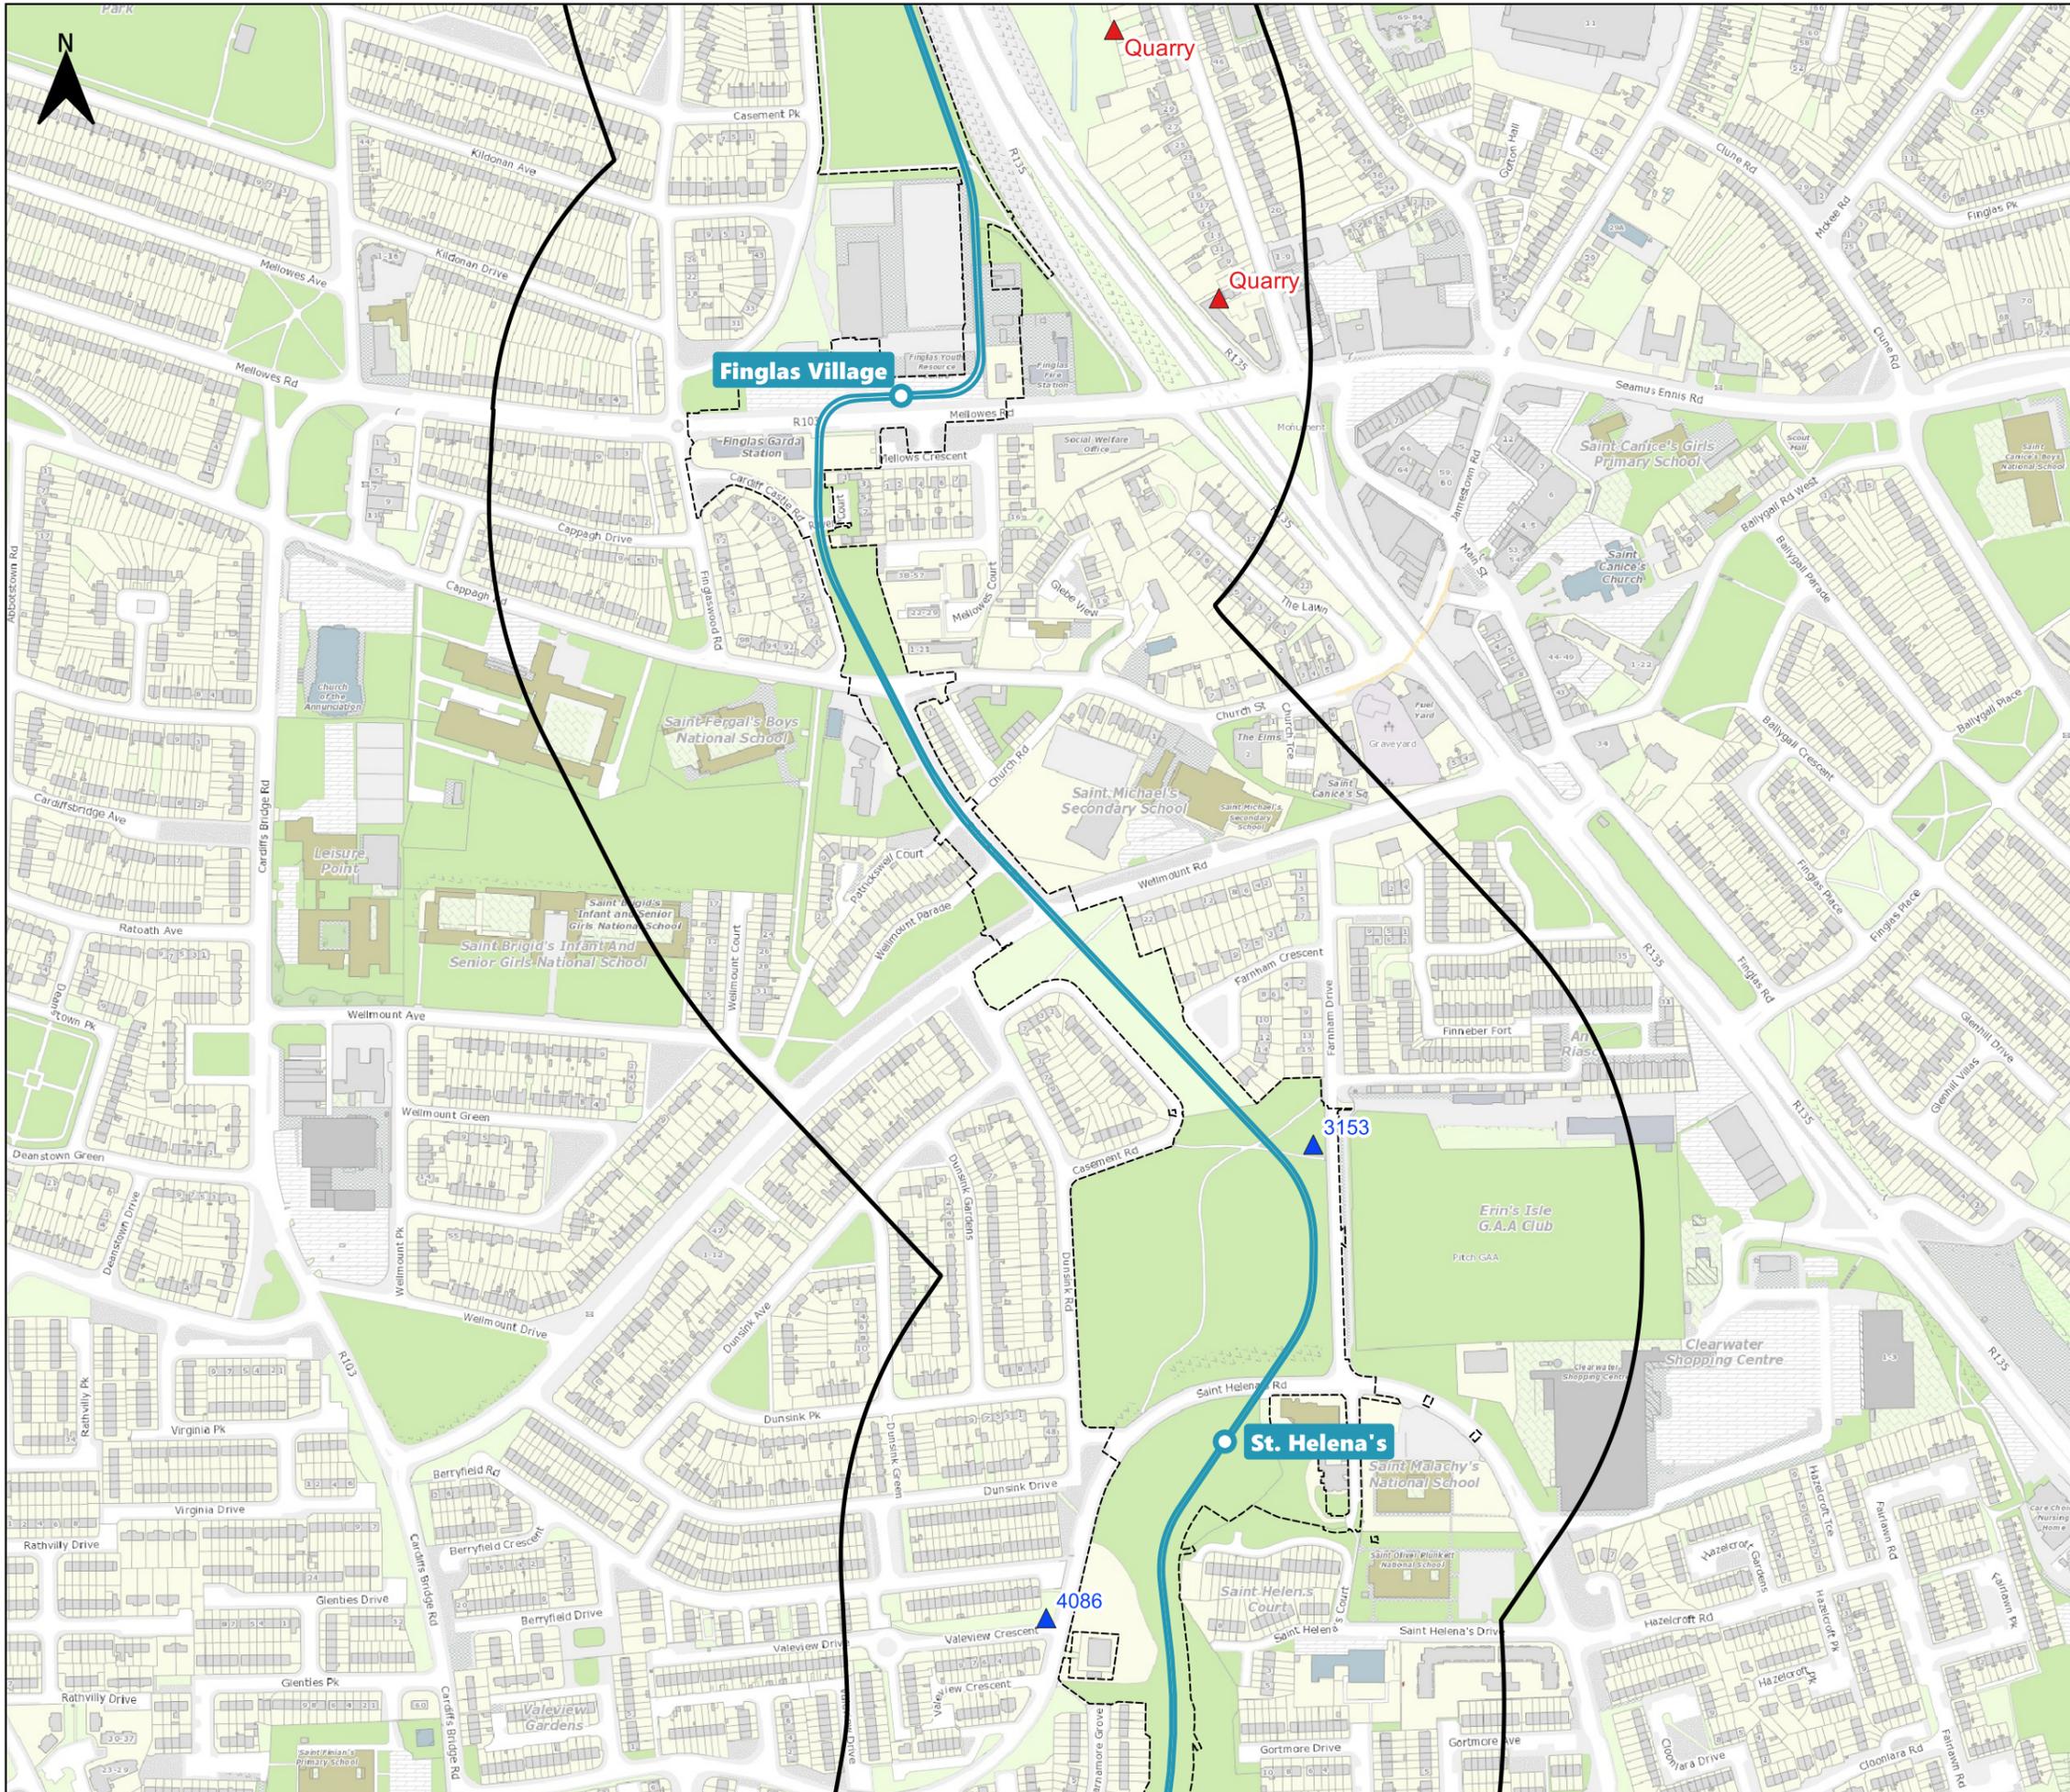

- Legend**
- Proposed Scheme Alignment
  - Proposed New Luas Stops
  - Proposed Park & Ride Site
  - Extent of Proposed Works Boundary
  - Study Area [250m buffer]
- Existing Luas**
- Green Line
  - Existing Luas Stops
- SURGE Locations in Study Area**
- SURGE Historical Industry Records (2021)
  - SURGE Geochemical Dataset
- Ground Investigation 2021/2022 (GI)**
- Historic Waste Confirmed
  - Asbestos Trace Levels [Labratory]
  - Suspected Asbestos [Visual]
  - Suspected Historic Waste Zone

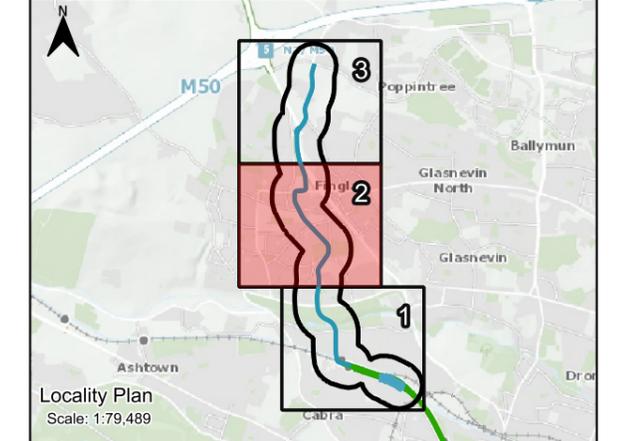

P03	14/08/24	S4 - Stage Approval	SM	AC	AC	ED
P02	08/02/24	S4 - Stage Approval	EL	MC	DOH	ED
Rev.	Date	Suitability / Purpose	Drawn	Check'd	Rev'd	Appr'd

Consultant

Client

Project

# LUAS

FINGLAS

Drawing Title

## Map Figure 11-12. Land Contamination


Sheet 2 of 3

Scale @ A3	1:5,000
BT Project No.	21401
Client Project No.	LDD101
Drawing No.	LDD101-BEV-GE-ROUT-XX-DR-LE-00028
Rev.	P03


This drawing is not to be used in whole or part other than the intended purpose and project as defined on this drawing. Refer to the contract for full terms and conditions.

© National Roads Authority (NRA) 2024. This drawing is confidential and the copyright in it is owned by NRA. This drawing must not be either loaned, copied or otherwise reproduced in whole or in part or used for any purpose without the prior permission of NRA. Transport Infrastructure Ireland (TII) is an operational name of the National Roads Authority.

© Bluesky International Ltd. © National Mapping Division of Tailte Éireann CYAL50380562. All elevations are in metres and relate to Geoid Model (OSGM02) Malin Head as defined by existing Project Control. All Co-ordinates are in Irish Transverse Mercator Grid (ITM) as defined by VRS active GNSS station Tallaght College (TLLG).

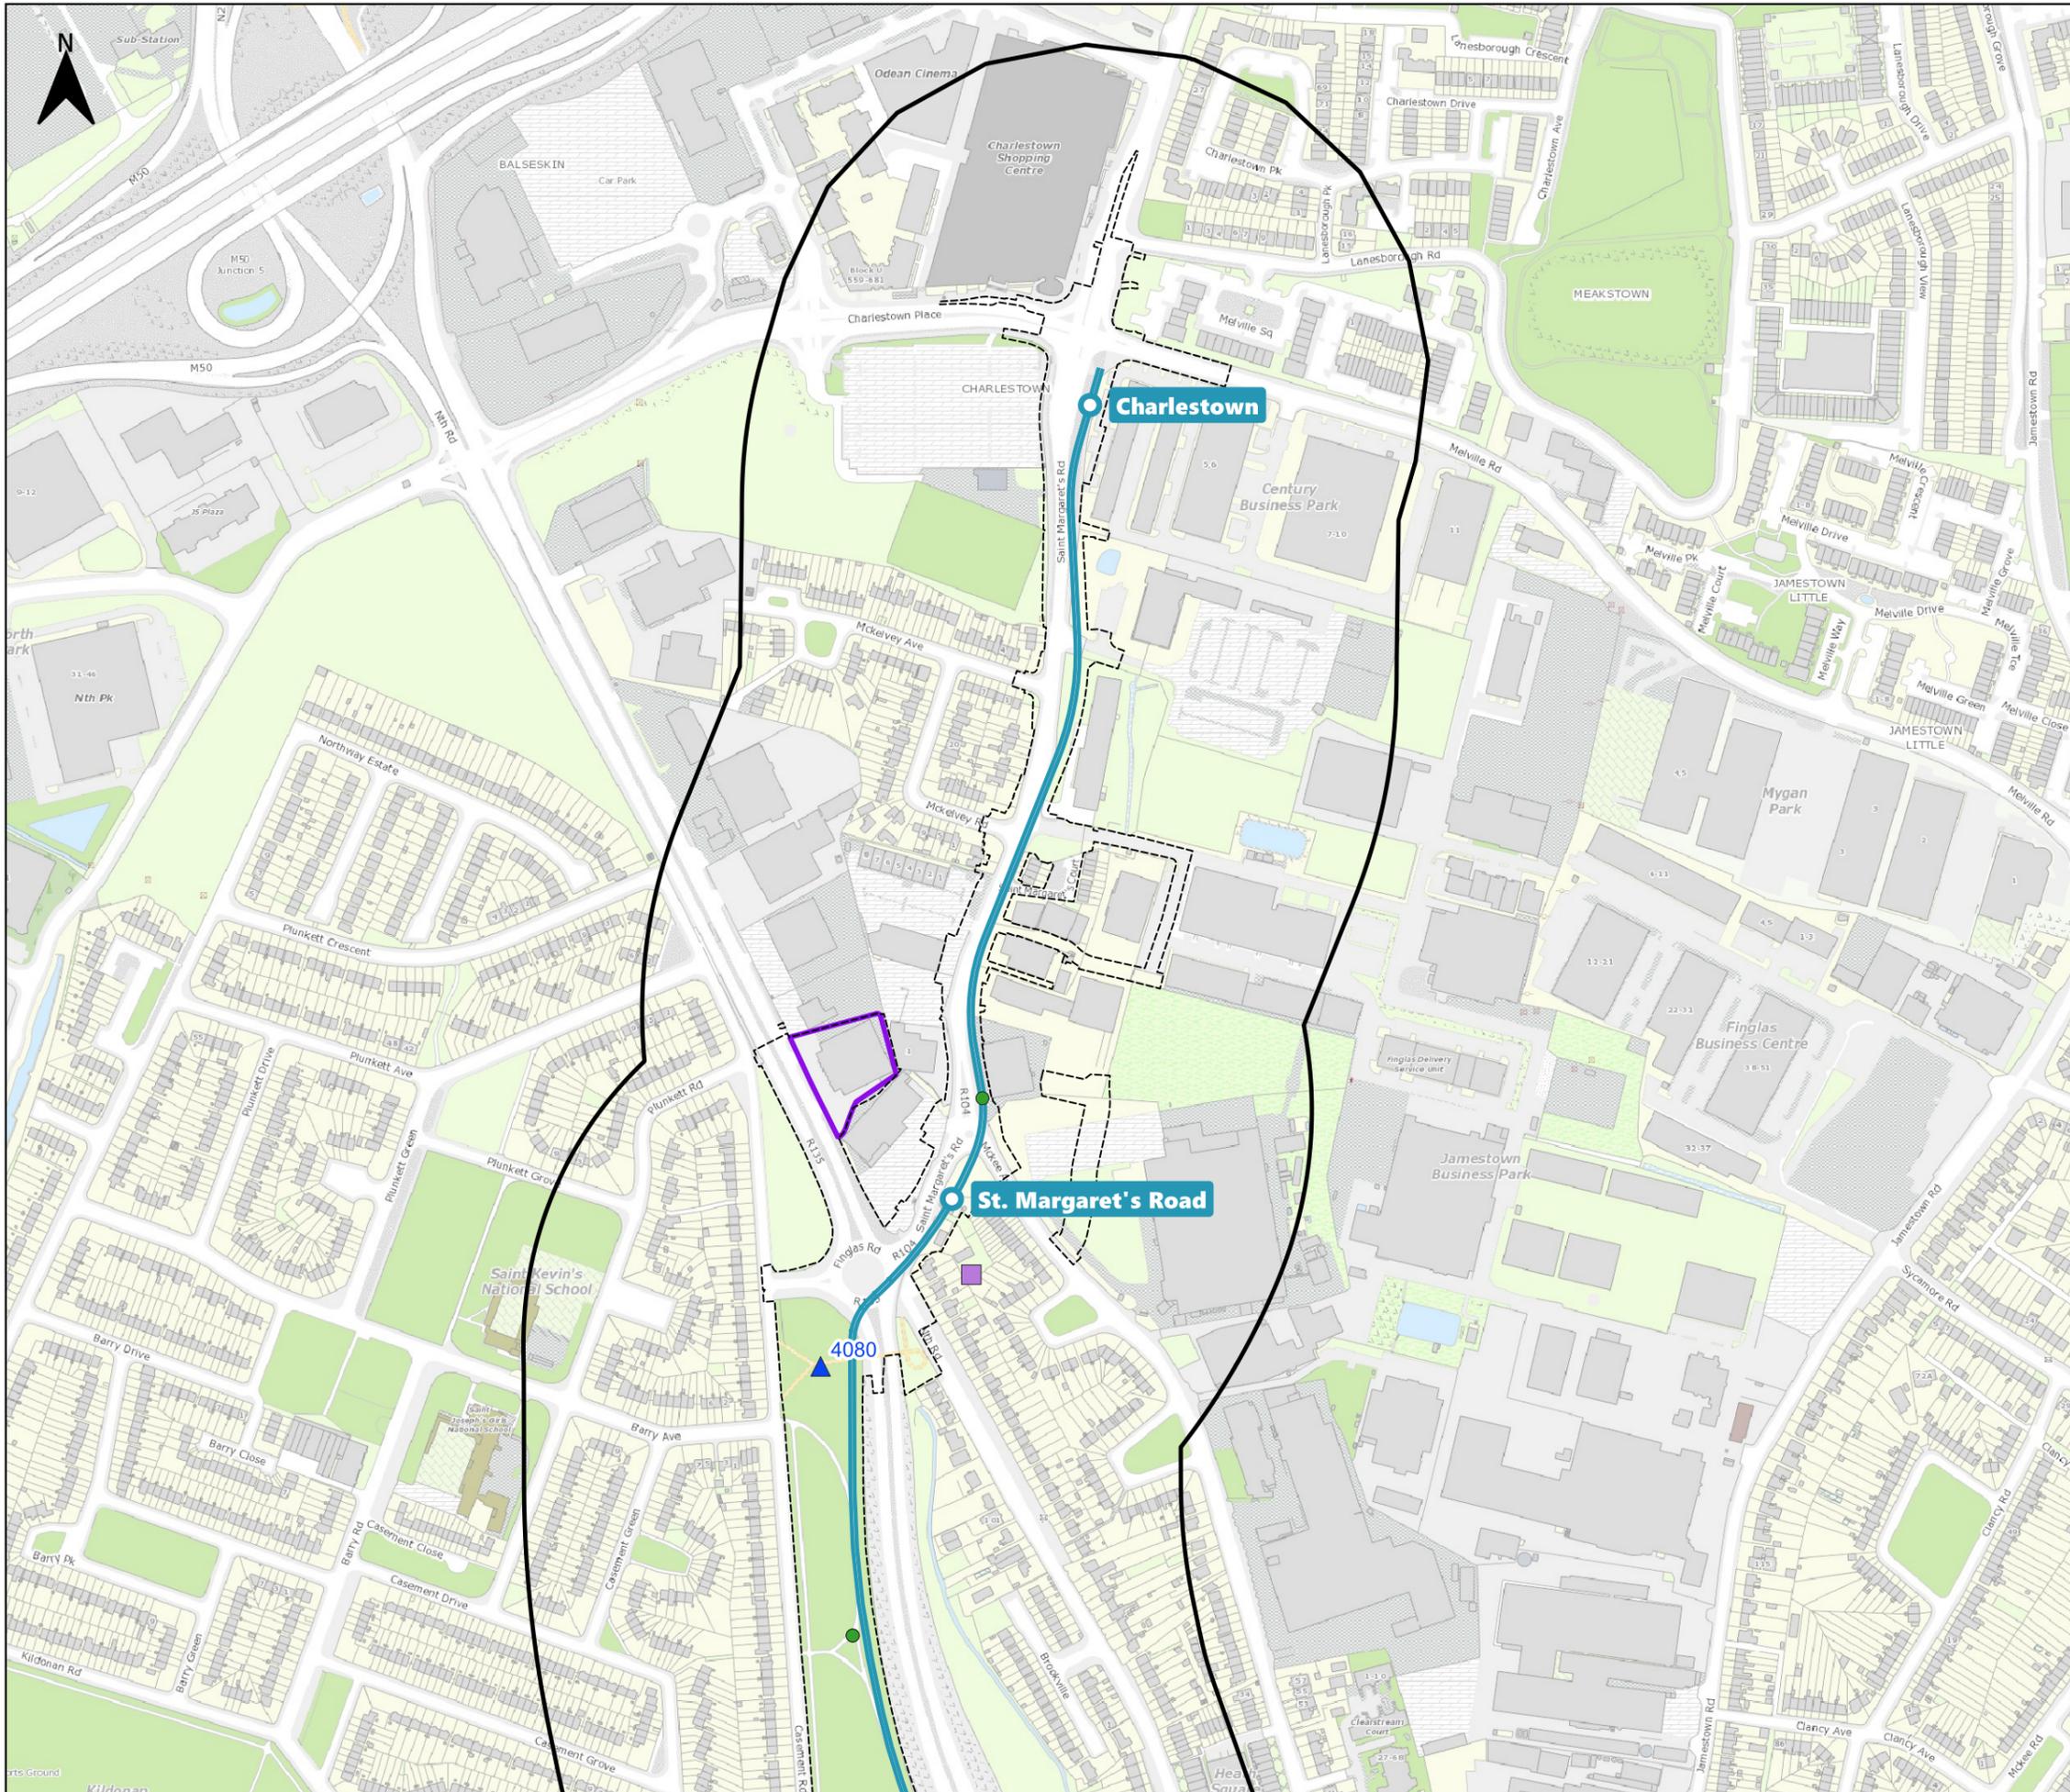

- Legend**
- Luas Finglas**
    - Proposed Scheme Alignment
    - Proposed New Luas Stops
    - Proposed Park & Ride Site
    - Extent of Proposed Works Boundary
    - Study Area [250m buffer]
  - Existing Luas**
    - Green Line
    - Existing Luas Stops
  - SURGE Locations in Study Area**
    - SURGE Historical Industry Records (2021)
    - SURGE Geochemical Dataset
  - Ground Investigation 2021/2022 (GI)**
    - Historic Waste Confirmed
    - Asbestos Trace Levels [Labroatory]
    - Suspected Asbestos [Visual]
    - Suspected Historic Waste Zone

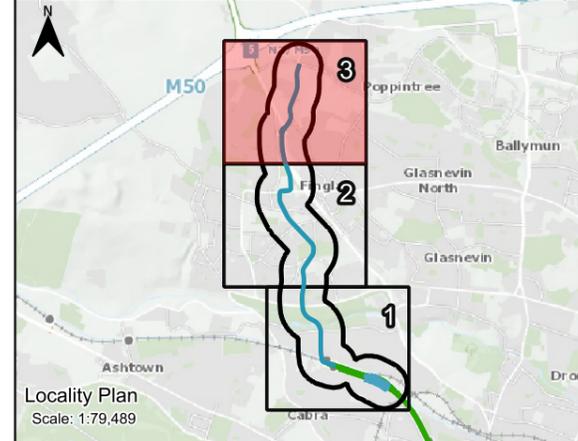

P03	14/08/24	S4 - Stage Approval	SM	AC	AC	ED
P02	08/02/24	S4 - Stage Approval	EL	MC	DOH	ED
Rev.	Date	Suitability / Purpose	Drawn	Check'd	Rev'd	Appr'd

Consultant

Client

Project

# LUAS

FINGLAS

Drawing Title

## Map Figure 11-12. Land Contamination

Sheet 3 of 3

Scale @ A3	1:5,000
BT Project No.	21401
Client Project No.	LDD101
Drawing No.	LDD101-BEV-GE-ROUT-XX-DR-LE-00029
Rev.	P03

This drawing is not to be used in whole or part other than the intended purpose and project as defined on this drawing. Refer to the contract for full terms and conditions.

© National Roads Authority (NRA) 2024. This drawing is confidential and the copyright in it is owned by NRA. This drawing must not be either loaned, copied or otherwise reproduced in whole or in part or used for any purpose without the prior permission of NRA. Transport Infrastructure Ireland (TII) is an operational name of the National Roads Authority.

© Bluesky International Ltd. © National Mapping Division of Tailte Éireann CYAL50380562. All elevations are in metres and relate to Geoid Model (OSGM02) Malin Head as defined by existing Project Control. All Co-ordinates are in Irish Transverse Mercator Grid (ITM) as defined by VRS active GNSS station Tallaght College (TLLG).