

Legend

Luas Finglas


- Proposed Scheme Alignment
- Proposed New Luas Stops
- Extent of Proposed Works Boundary






Existing Luas


- Green Line
- Existing Luas Stops
- Study Area (1km Buffer)

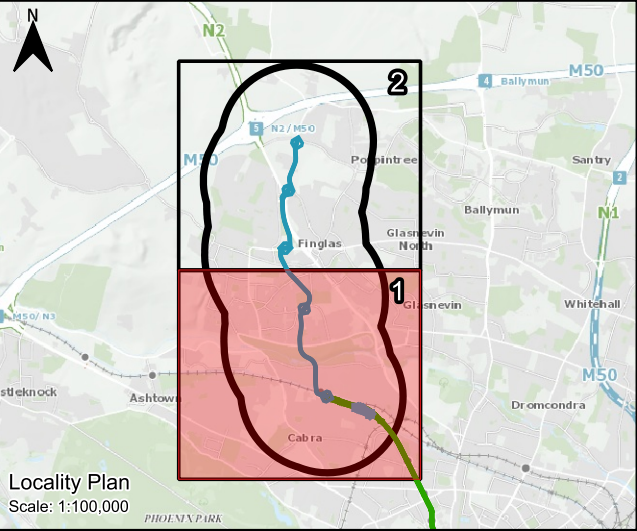Zone of Theoretical Visibilty- Digital Model (ZTV DTM)

- More Visible
- Less Visible



P02	15/08/24	S3 - Review & Comment	SM	AC	AC	ED
P01	24/06/24	S3 - Review & Comment	CON	CP	BOC	BOC
Rev.	Date	Suitability / Purpose	Drawn	Check'd	Rev'd	Appr'd
Consultant						
						
Client						
						
Project						
						
Drawing Title						
Map Figure 21-4. ZTV DTM Light Rail Vehicle Sheet 1 of 2						
Scale @ A3		1:10,000				
BT Project No.		21401				
Client Project No.		LDD101				
Drawing No.		LDD101-BEV-GN-ROUT-XX-DR-LE-00029				Rev. P02
This drawing is not to be used in whole or part other than the intended purpose and project as defined on this drawing. Refer to the contract for full terms and conditions.						

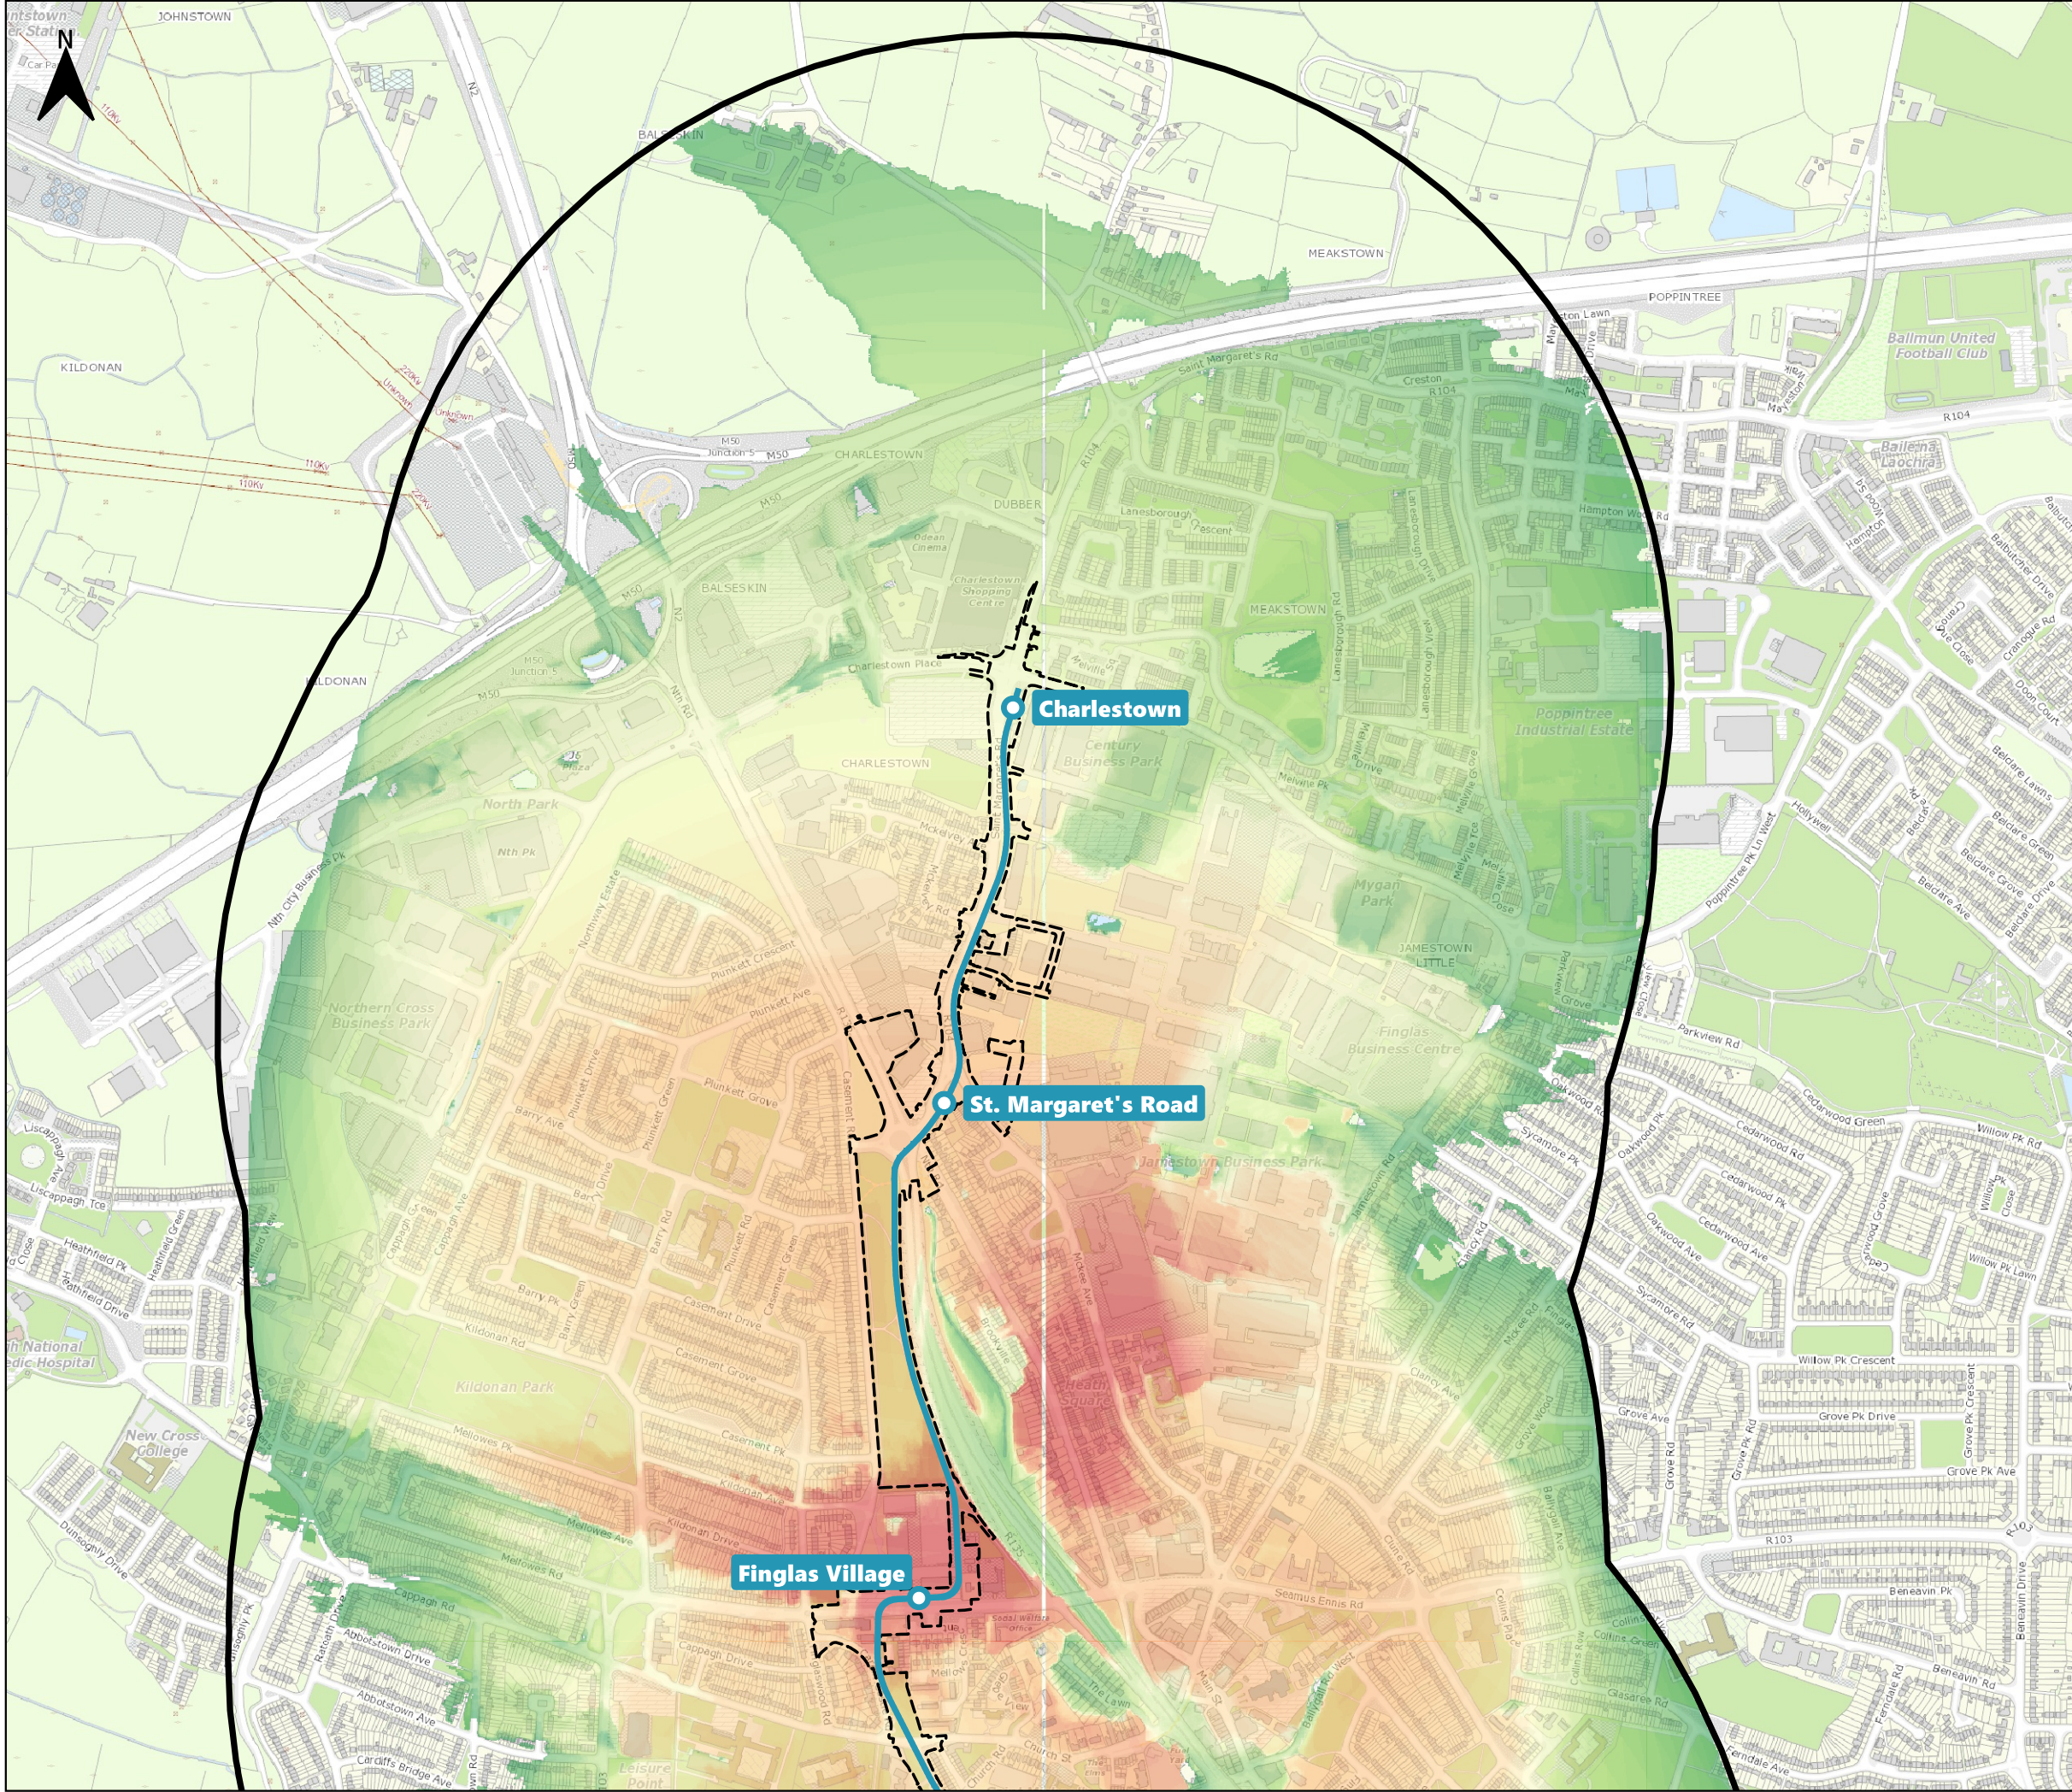

Legend

Luas Finglas

- Proposed Scheme Alignment
- Proposed New Luas Stops
- Extent of Proposed Works Boundary

Existing Luas






- Green Line
- Existing Luas Stops
- Study Area (1km Buffer)

Zone of Theoretical Visibility- Digital Model (ZTV DTM)

More Visible

Less Visible

Locality Plan
Scale: 1:100,000

P02	15/08/24	S3 - Review & Comment	SM	AC	AC	ED
P01	24/06/24	S3 - Review & Comment	CON	CP	BOC	BOC
Rev.	Date	Suitability / Purpose	Drawn	Check'd	Rev'd	Appr'd
Consultant						
 						
Client						
 						
Project						
						
Drawing Title						
Map Figure 21-4. ZTV DTM Light Rail Vehicle Sheet 2 of 2						
Scale @ A3		1:10,000				
BT Project No.		21401				
Client Project No.		LDD101				
Drawing No.		LDD101-BEV-GN-ROUT-XX-DR-LE-00030				Rev. P02
This drawing is not to be used in whole or part other than the intended purpose and project as defined on this drawing. Refer to the contract for full terms and conditions.						

© National Roads Authority (NRA) 2024. This drawing is confidential and the copyright in it is owned by NRA. This drawing must not be either loaned, copied or otherwise reproduced in whole or in part or used for any purpose without the prior permission of NRA. Transport Infrastructure Ireland (TII) is an operational name of the National Roads Authority.

© Bluesky International Ltd. © National Mapping Division of Tailte Éireann CYAL50380562. All elevations are in metres and relate to Geoid Model (OSGM02) Malin Head as defined by existing Project Control. All Co-ordinates are in Irish Transverse Mercator Grid (ITM) as defined by VRS active GNSS station Tallaght College (TLLG).