


Luas Finglas

Railway Order Drawings 2024

Property Book



PROPERTY			
Area	Plan Drawing No.	Internal Drawing No. (File No.)	Description
30	D1-P 30 O-A	LDD101-BEV-PA-GD03-XX-DR-TX-00101	Bannow Road
30	D1-P 30 A-O	LDD101-BEV-PA-GD03-XX-DR-TX-00102	Broombridge Depot
31	D1-P 31 O-A	LDD101-BEV-PA-GZ31-XX-DR-TX-00101	Bannow Road to Broombridge Road
31	D1-P 31 A-B	LDD101-BEV-PA-GZ31-XX-DR-TX-00102	Broombridge Road to Tolka Valley Park
31	D1-P 31 B-O	LDD101-BEV-PA-GZ31-XX-DR-TX-00103	Tolka Valley Park to Tolka Valley Road
32	D1-P 32 O-A	LDD101-BEV-PA-GZ32-XX-DR-TX-00101	Tolka Valley Road to Barnamore Grove
32	D1-P 32 A-B	LDD101-BEV-PA-GZ32-XX-DR-TX-00102	Barnamore Grove to St Helena's
32	D1-P 32 B-C	LDD101-BEV-PA-GZ32-XX-DR-TX-00103	St Helena's to Casement Road
32	D1-P 32 1-2	LDD101-BEV-PA-GZ32-XX-DR-TX-00104	Farnham Drive Extension
32	D1-P 32 C-D	LDD101-BEV-PA-GZ32-XX-DR-TX-00105	Casement Road to Patrickswell Place
32	D1-P 32 D-O	LDD101-BEV-PA-GZ32-XX-DR-TX-00106	Patrickswell Place to Mellows Road
32	D1-P 32 3-4	LDD101-BEV-PA-GZ32-XX-DR-TX-00107	Cardiff Castle Road to Finglaswood Road
33	D1-P 33 O-A	LDD101-BEV-PA-GZ33-XX-DR-TX-00101	Mellows Road to Mellows Park
33	D1-P 33 A-B	LDD101-BEV-PA-GZ33-XX-DR-TX-00102	Mellows Park
33	D1-P 33 B-C	LDD101-BEV-PA-GZ33-XX-DR-TX-00103	Mellows Park to St Margaret's Road
33	D1-P 33 1-2	LDD101-BEV-PA-GZ33-XX-DR-TX-00104	Jamestown BP Access Road
33	D1-P 33 C-D	LDD101-BEV-PA-GZ33-XX-DR-TX-00105	St Margaret's Road
33	D1-P 33 D-O	LDD101-BEV-PA-GZ33-XX-DR-TX-00106	Charlestown Stop


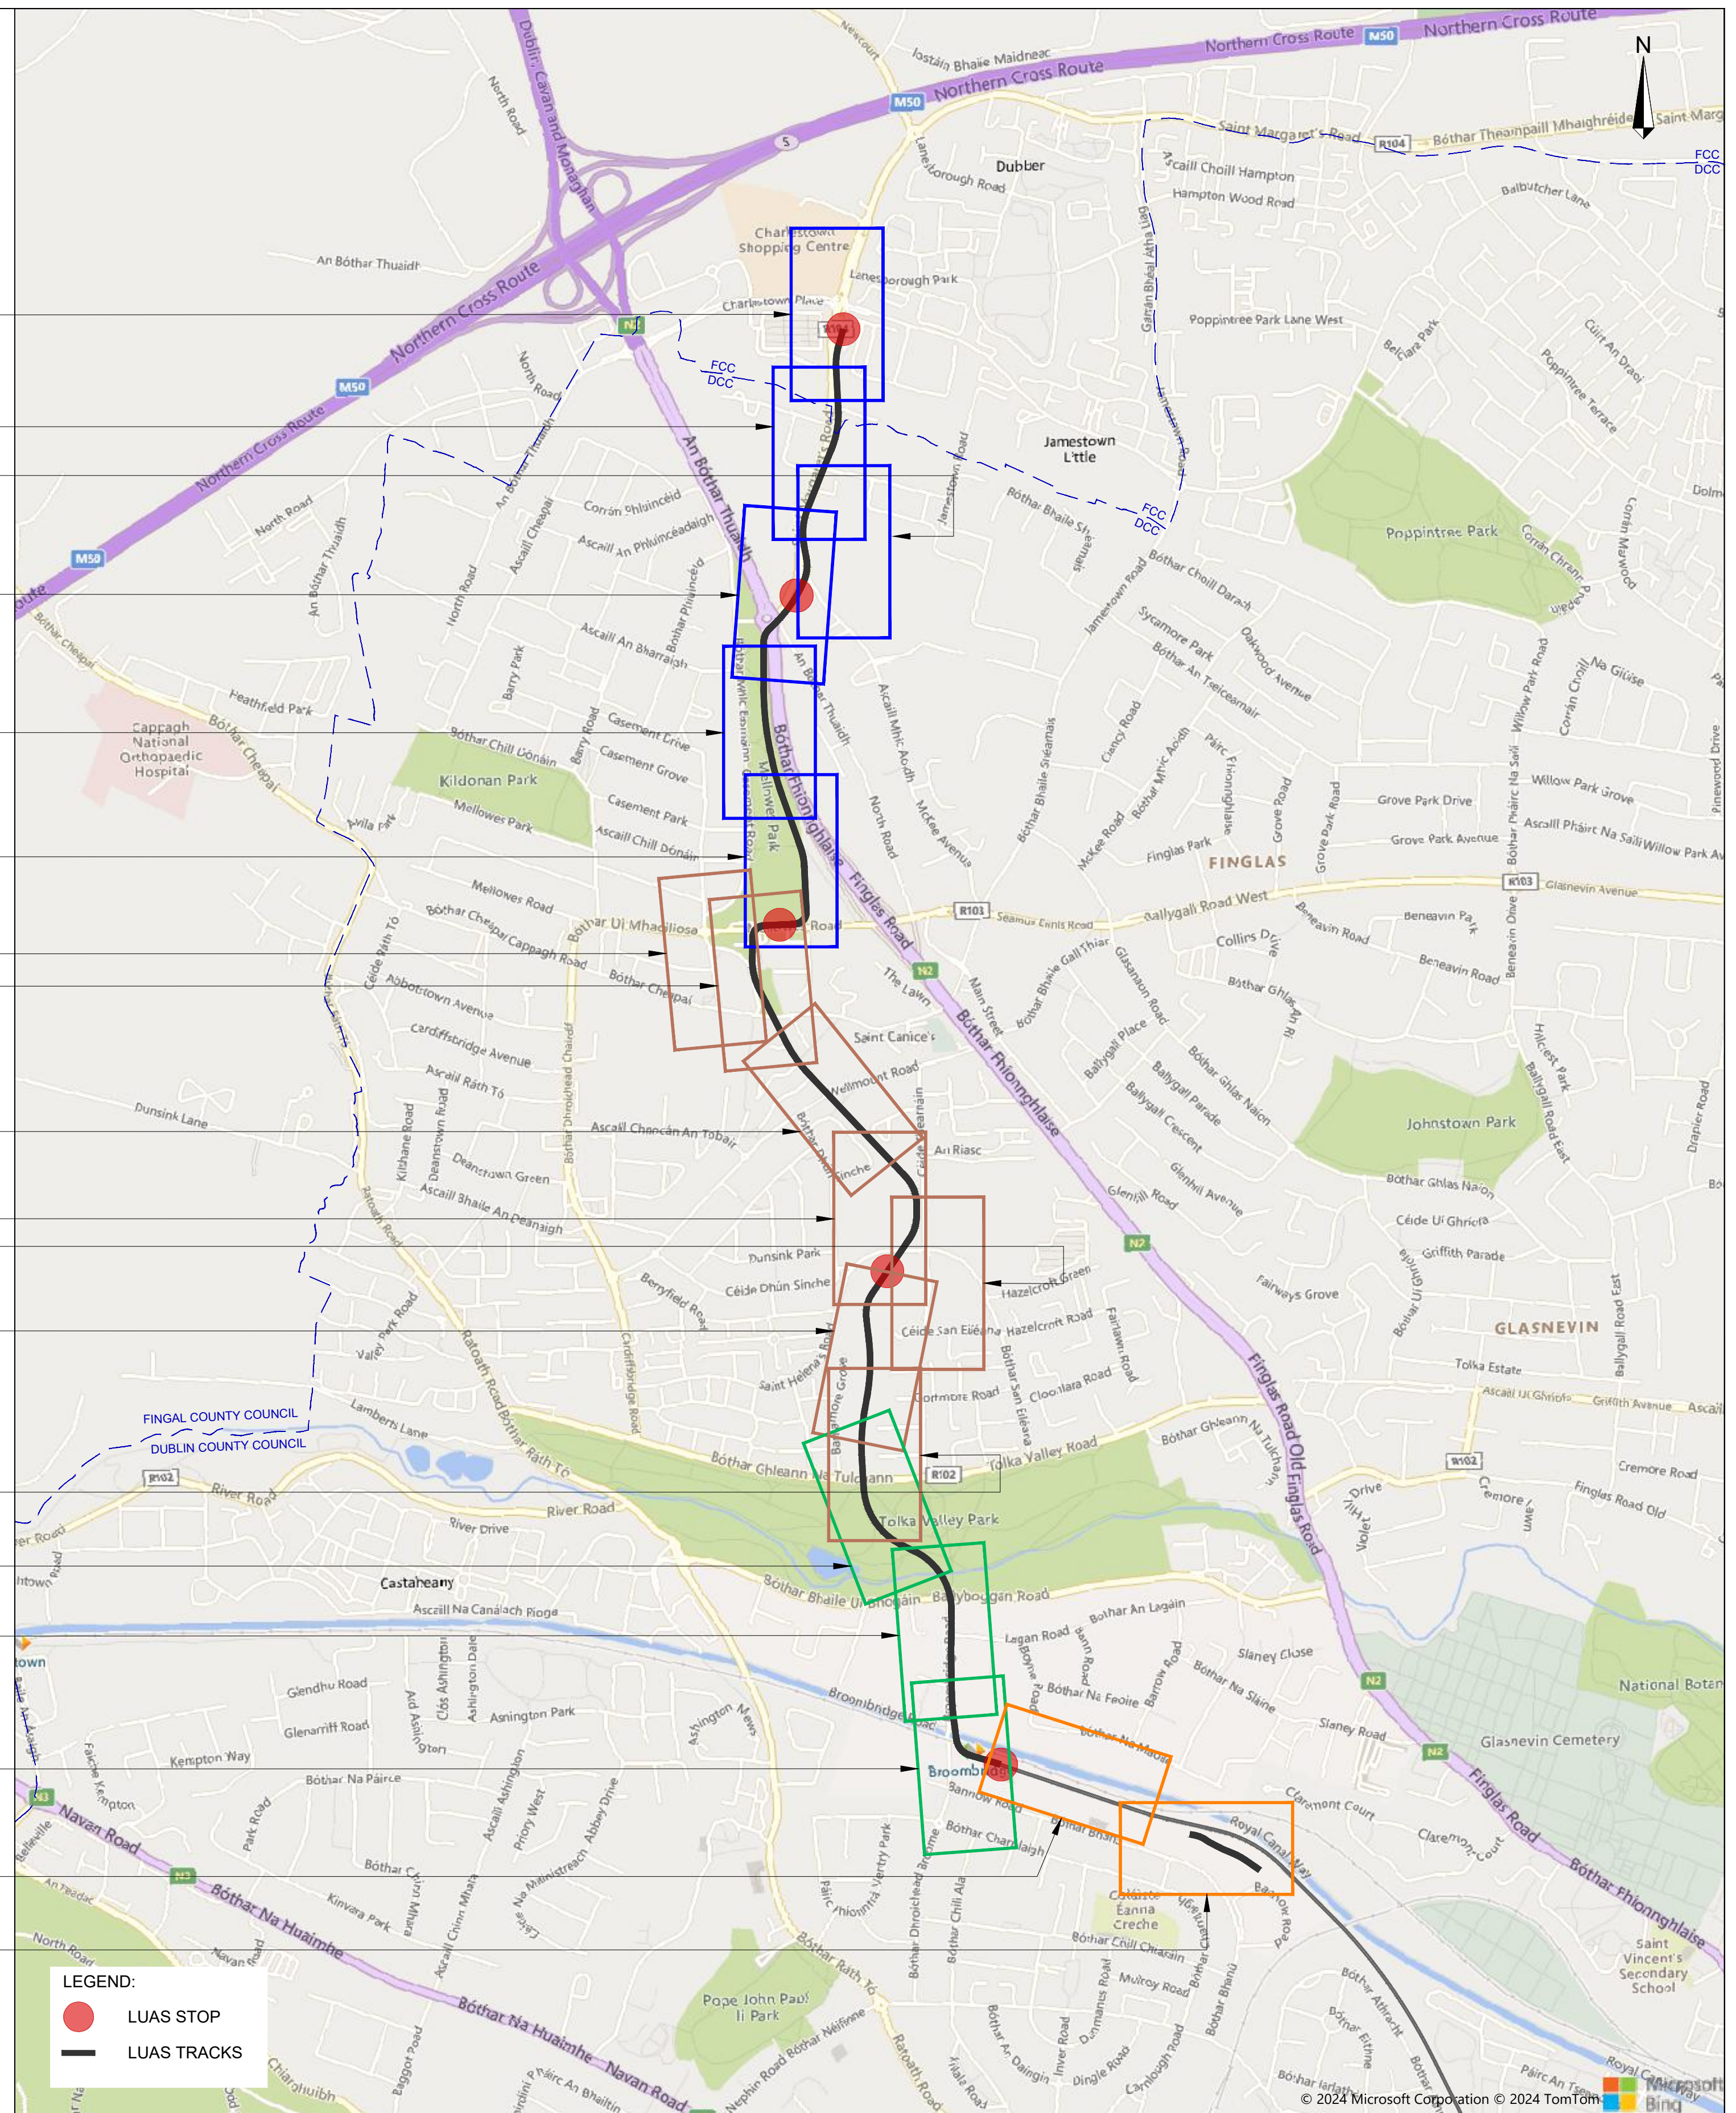


The information contained herein has been provided by TII but does not purport to be comprehensive or final. Recipients should not rely on the information. Neither TII nor any of its directors, officers, employees, agents, stakeholders or advisers make any representation or warranty as to, or accept any liability or responsibility in relation to, the accuracy, accuracy, reasonableness or completeness of the information provided as well as the documents and materials referred to in the information (including but not limited to loss or damage arising as a result of reliance by recipients on the information or any part of it). Any liabilities are hereby expressly disclaimed.


© National Roads Authority (NRA) 2024. This drawing is confidential and the copyright in it is owned by NRA. This drawing must not be either loaned, copied or otherwise reproduced in whole or in part or used for any purpose without the prior permission of NRA. Transport Infrastructure Ireland (TII) is an operational name of the National Roads Authority.

© Bluesky International Ltd. © National Mapping Division of the Eireann Caisleán38686262. © 2024 Google LLC. All rights reserved. Google Maps™ Mobile Map Head as displayed by existing Project Control. All co-ordinates are in Irish Transverse Mercator Grid (ITM) as defined by VRS active GNS3 station Tallaght College (TLTG).

P01	2024-04-18	FIRST DRAFT FOR REVIEW	MG	FB	GA	
P02	2024-09-02	ISSUE FOR RAILWAY ORDER	MG	FB	JP	
P03	2024-09-02	ISSUE FOR RAILWAY ORDER	MG	FB	JP	
C01	2024-10-15	FOR RAILWAY ORDER	MG	FB	EA	
REV	DATE	DESCRIPTION	BY	CHK	APP	

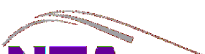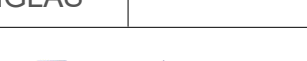PROJECT:		CLIENT:		AUTHORITY:					
		 Inland Civil Works on R600 Ballinacorney to Rahilly Ballinacorney to E. Eyo Pangrath Avenue Corridor Pangrath Street Dublin 15 Phone +353 1 666 3600 www.tii.ie		 Údará Náisiúnta Iompair National Transport Authority					
CONSULTANT:									
DRAWN:	M.Galeza	CONTENT CHECK:	F.Weber	QUALITY CHECK:	U.Fitzmaurice	APPROVED:	E.Daly	DATE:	2024-10-15
SCALES:	1:10000 @ A1		DRAWING STATUS:			Planning			


PROJECT TITLE:	LUAS FINGLAS - PRELIMINARY DESIGN & STATUTORY PROCESS	CHAINAGE / CORE AREA:
PROCUREMENT REF:	LDD101	BASE MODEL REF:
DRAWING TITLE:		

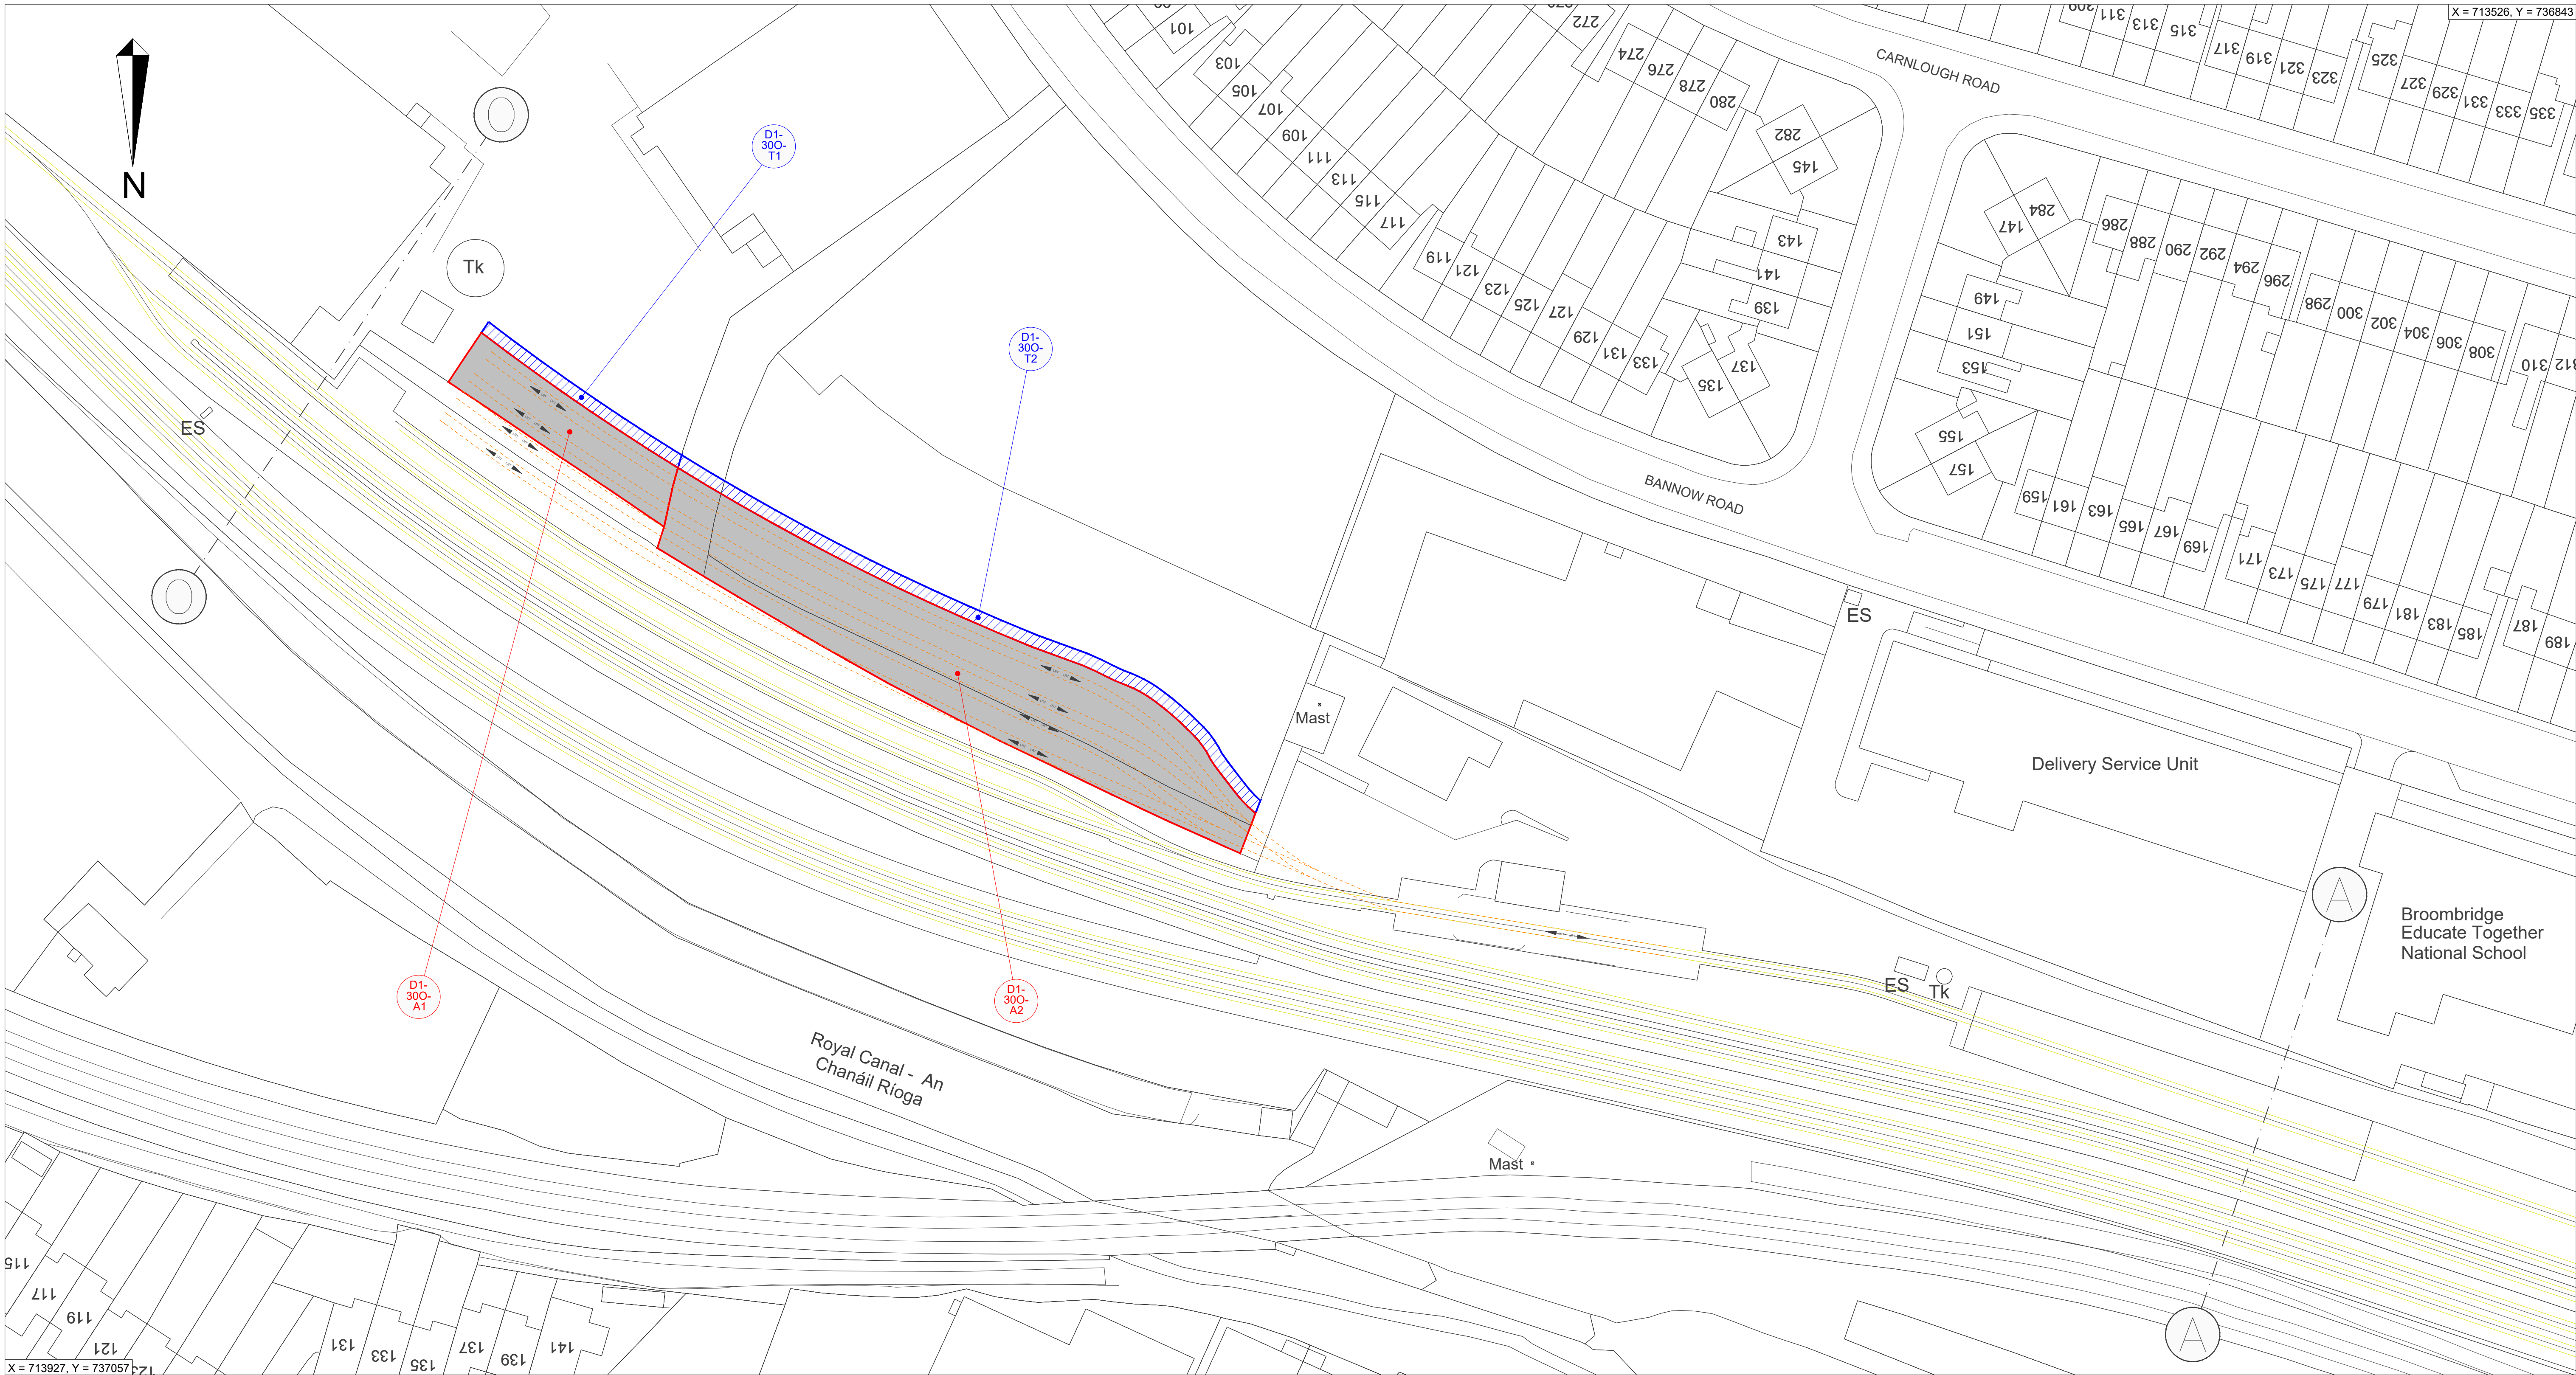

LOCATION PLAN


Scale 1:500

© National Roads Authority (NRA) 2024. This drawing is confidential and the copyright in it is owned by NRA. This drawing must not be either loaned, copied or otherwise reproduced in whole or in part or used for any purpose without the prior permission of NRA. Transport Infrastructure Ireland (TII) is an operational name of the National Roads Authority. © Bluesky International Ltd. © National Mapping Division of Tailte Éireann CYAL50380562. All elevations are in metres and relate to Geoid Model (OSGM02) Malin Head as defined by existing Project Control. All Co-ordinates are in Irish Transverse Mercator Grid (ITM) as defined by VRS active GNSS station Tallaght College (TLLG).

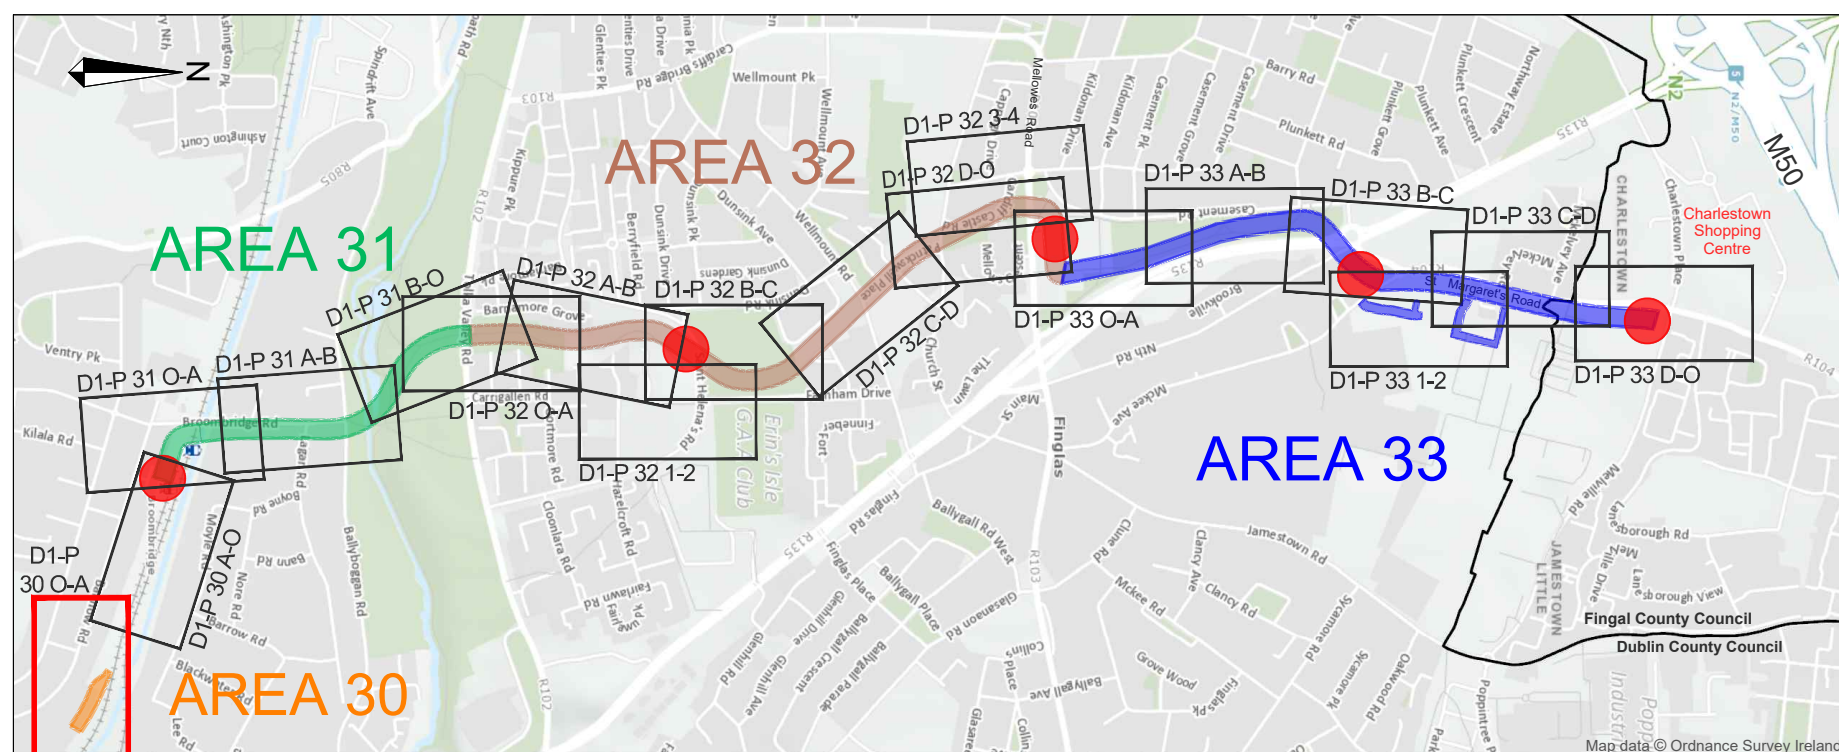

DRAWING LEGEND	
LAND TAKE REFERENCE NUMBER	EXTENT OF PROPOSED ACQUISITION OF LAND
WAYLEAVE REFERENCE NUMBER	EXTENT OF WAYLEAVE / RIGHT OF WAY TO BE ACQUIRED / EXTINGUISHED
TEMPORARY SITE REFERENCE NUMBER	EXTENT OF PROPOSED TEMPORARY ACQUISITION OF LAND
POSITION OF LRT RAIL TRACKS	

Drawing File Name: LDD101-BEV-PA-GD03-XX-DR-TX-00101				
P01	2024-02-09	FIRST DRAFT FOR REVIEW	ROB	ED
P02	2024-03-01	ISSUE FOR REVIEW	FB	GD
P03	2024-04-26	ISSUE FOR REVIEW	FB	GD
P04	2024-07-26	ISSUE FOR RAILWAY ORDER	FB	ED
C01	2024-09-25	FOR RAILWAY ORDER	FB	ED
REVISION	DATE	MODIFICATION	CHECKED	APPROVED
PROJECT LUAS FINGLAS CLIENT TII TRANSPORT INFRASTRUCTURE IRELAND AUTHORITY NTA NATIONAL TRANSPORT AUTHORITY CONSULTANT BARRY TRANSPORTATION eglis				
TITLE: RAILWAY WORKS LUAS FINGLAS - PROPERTY DETAILS BANNOW ROAD				
DRAWING STATUS:	A4	Planning		
PREPARED:	M.Galeza	CHECKED:	U.Fitzmaurice	APPROVED: E.Daly
SCALE:	1:500 @ A1	DATE:	2024-09-25	REVISION: C01
ZONE NUMBER:	30	PLAN NUMBER:	D1-P30 O-A	SUBJECT: PROPERTY

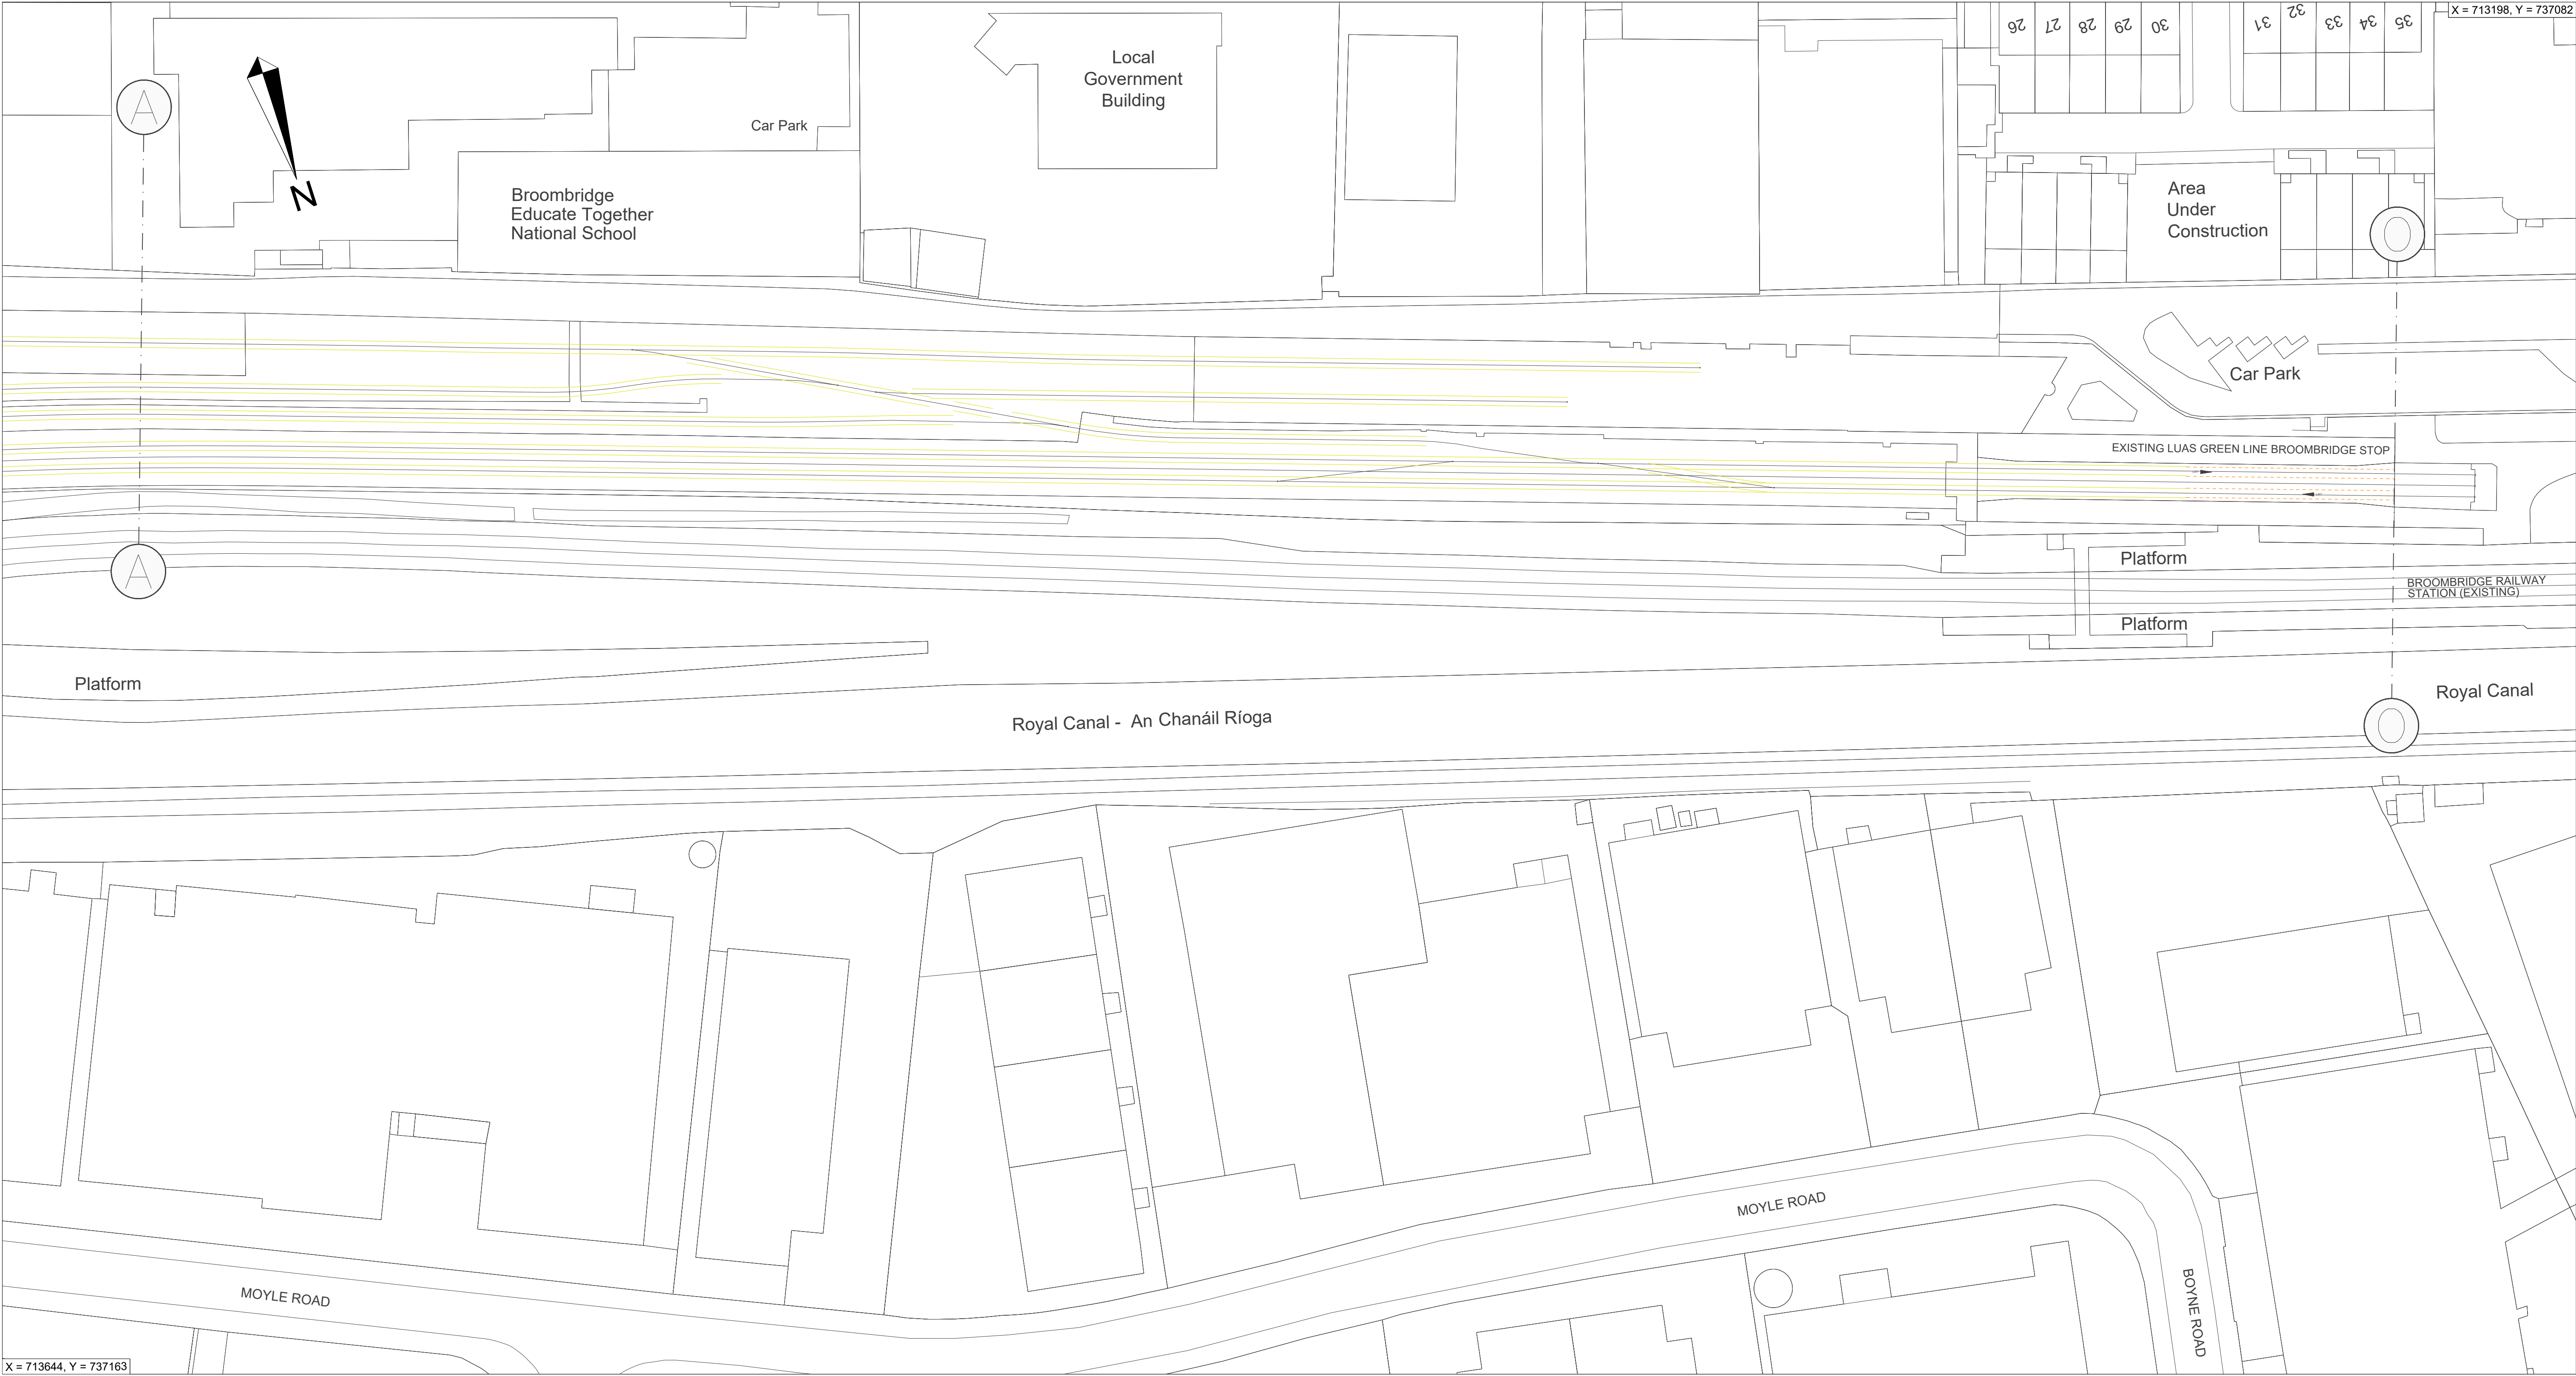


LOCATION PLAN
Scale 1 : 500

© National Roads Authority (NRA) 2024. This drawing is confidential and the copyright in it is owned by NRA. This drawing must not be either loaned, copied or otherwise reproduced in whole or in part or used for any purpose without the prior permission of NRA. Transport Infrastructure Ireland (TII) is an operational name of the National Roads Authority. © Bluesky International Ltd. © National Mapping Division of Tailte Éireann CYAL50380562. All elevations are in metres and relate to Geoid Model (OSGM02) Malin Head as defined by existing Project Control. All Co-ordinates are in Irish Transverse Mercator Grid (ITM) as defined by VRS active GNSS station Tallaght College (TLLG).




DRAWING LEGEND	
LAND TAKE REFERENCE NUMBER	EXTENT OF PROPOSED ACQUISITION OF LAND
WAYLEAVE REFERENCE NUMBER	EXTENT OF WAYLEAVE / RIGHT OF WAY TO BE ACQUIRED / EXTINGUISHED
TEMPORARY SITE REFERENCE NUMBER	EXTENT OF PROPOSED TEMPORARY ACQUISITION OF LAND
POSITION OF LRT RAIL TRACKS	

Drawing File Name: LDD101-BEV-PA-GD03-XX-DR-TX-00102				
P01	2024-02-09	FIRST DRAFT FOR REVIEW	ROB	ED
P02	2024-03-01	ISSUE FOR REVIEW	FB	GD
P03	2024-04-26	ISSUE FOR REVIEW	FB	GD
P04	2024-07-26	ISSUE FOR RAILWAY ORDER	FB	ED
C01	2024-09-25	FOR RAILWAY ORDER	FB	ED
REVISION	DATE	MODIFICATION	CHECKED	APPROVED
PROJECT:		CLIENT:	AUTHORITY:	
LUAS FINGLAS		 Transport Infrastructure Ireland 100		

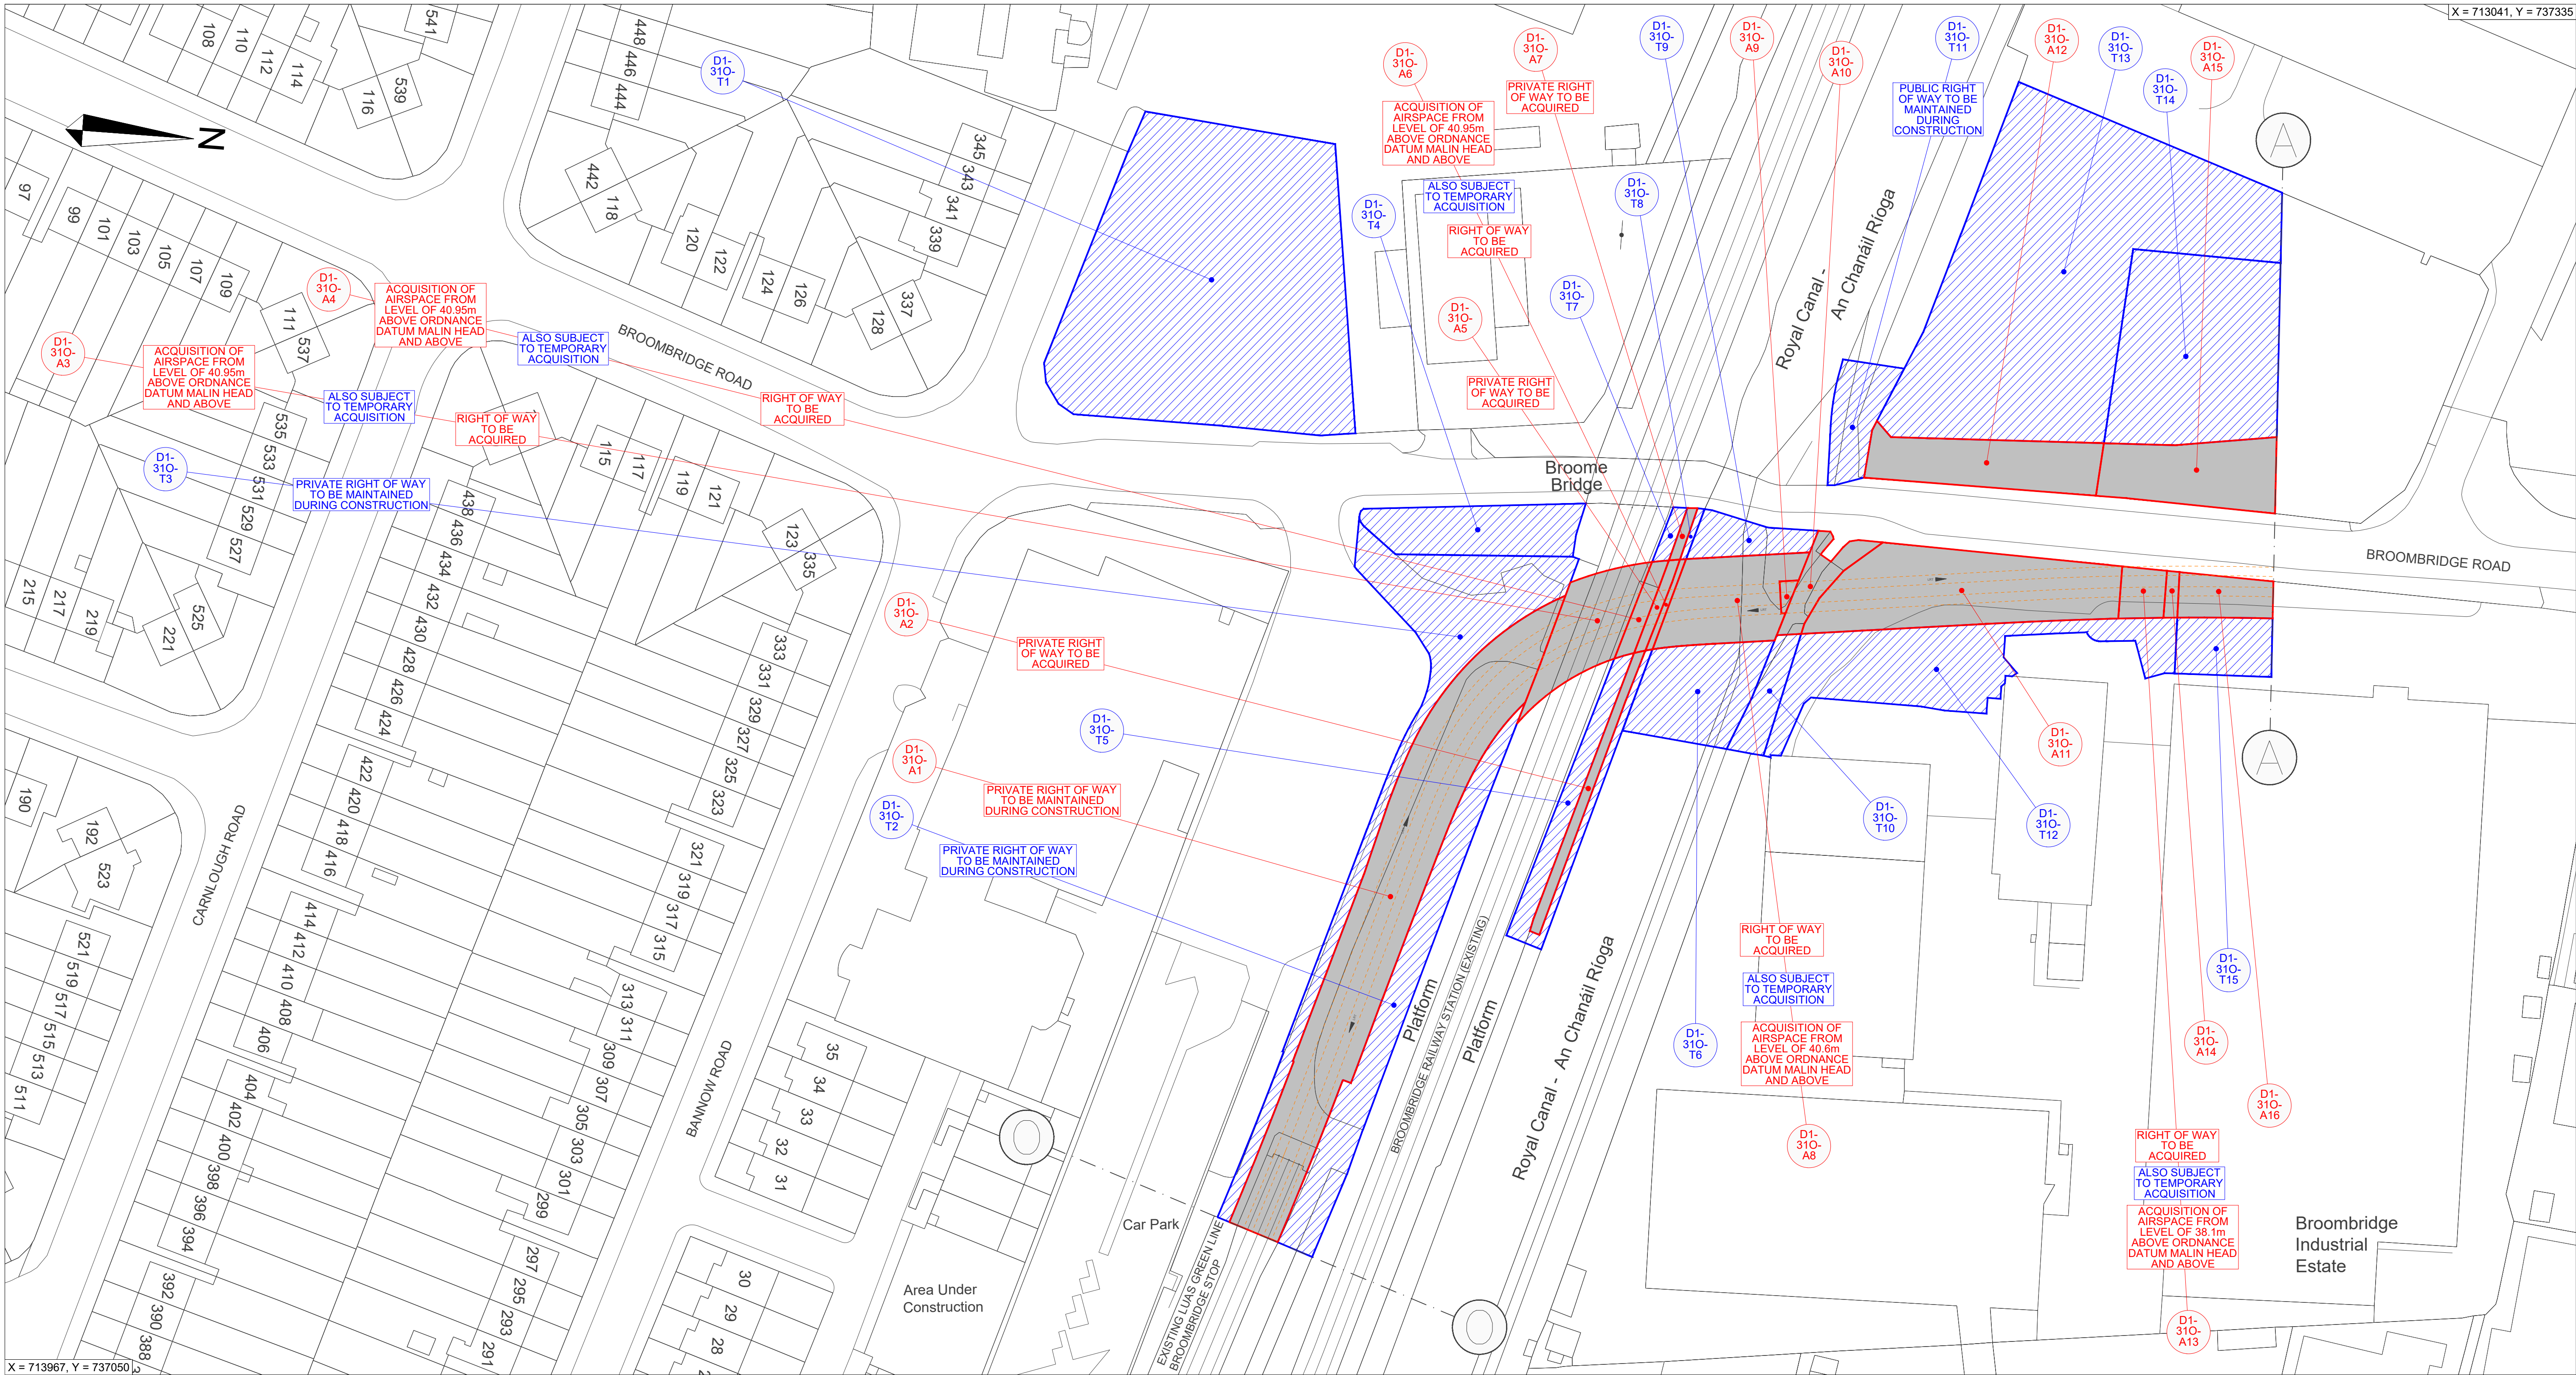

LOCATION PLAN
Scale 1 : 500

© National Roads Authority (NRA) 2024. This drawing is confidential and the copyright in it is owned by NRA. This drawing must not be either loaned, copied or otherwise reproduced in whole or in part or used for any purpose without the prior permission of NRA. Transport Infrastructure Ireland (TII) is an operational name of the National Roads Authority. © Bluesky International Ltd. © National Mapping Division of Tailte Éireann CYAL50380562. All elevations are in metres and relate to Geoid Model (OSGM02) Malin Head as defined by existing Project Control. All Co-ordinates are in Irish Transverse Mercator Grid (ITM) as defined by VRS active GNSS station Tallaght College (TLLG).

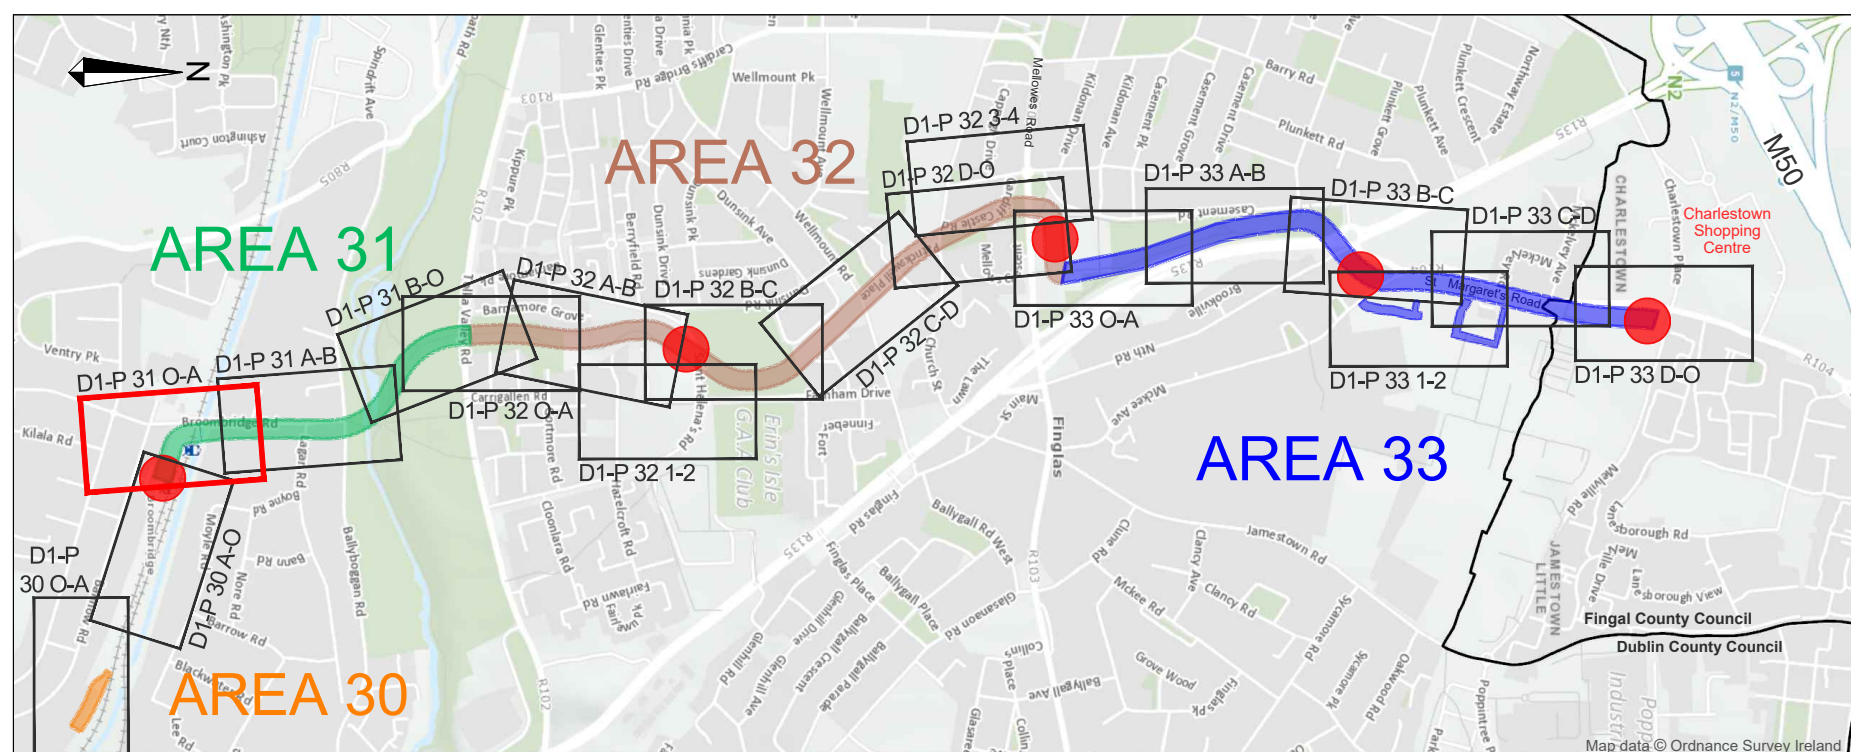

DRAWING LEGEND	
LAND TAKE REFERENCE NUMBER	EXTENT OF PROPOSED ACQUISITION OF LAND
WAYLEAVE REFERENCE NUMBER	EXTENT OF WAYLEAVE / RIGHT OF WAY TO BE ACQUIRED / EXTINGUISHED
TEMPORARY SITE REFERENCE NUMBER	EXTENT OF PROPOSED TEMPORARY ACQUISITION OF LAND
POSITION OF LRT RAIL TRACKS	


Drawing File Name: LDD101-BEV-PA-GZ31-XX-DR-TX-00101				
P01	2024-03-01	FIRST DRAFT FOR REVIEW	FB	GD
P02	2024-04-26	ISSUE FOR REVIEW	FB	GD
P03	2024-07-29	ISSUE FOR RAILWAY ORDER	FB	ED
P04	2024-09-25	FOR RAILWAY ORDER	FB	ED
C01	2024-10-15	FOR RAILWAY ORDER	FB	ED
REVISION	DATE	MODIFICATION	CHECKED	APPROVED
PROJECT: LUAS FINGLAS CLIENT: TII Transport Infrastructure Institute 100				



LOCATION PLAN


Scale 1 : 500

© National Roads Authority (NRA) 2024. This drawing is confidential and the copyright in it is owned by NRA. This drawing must not be either loaned, copied or otherwise reproduced in whole or in part or used for any purpose without the prior permission of NRA. Transport Infrastructure Ireland (TII) is an operational name of the National Roads Authority. © Bluesky International Ltd. © National Mapping Division of Tailte Éireann CYAL50380562. All elevations are in metres and relate to Geoid Model (OSGM02) Malin Head as defined by existing Project Control. All Co-ordinates are in Irish Transverse Mercator Grid (ITM) as defined by VRS active GNSS station Tallaght College (TLLG).

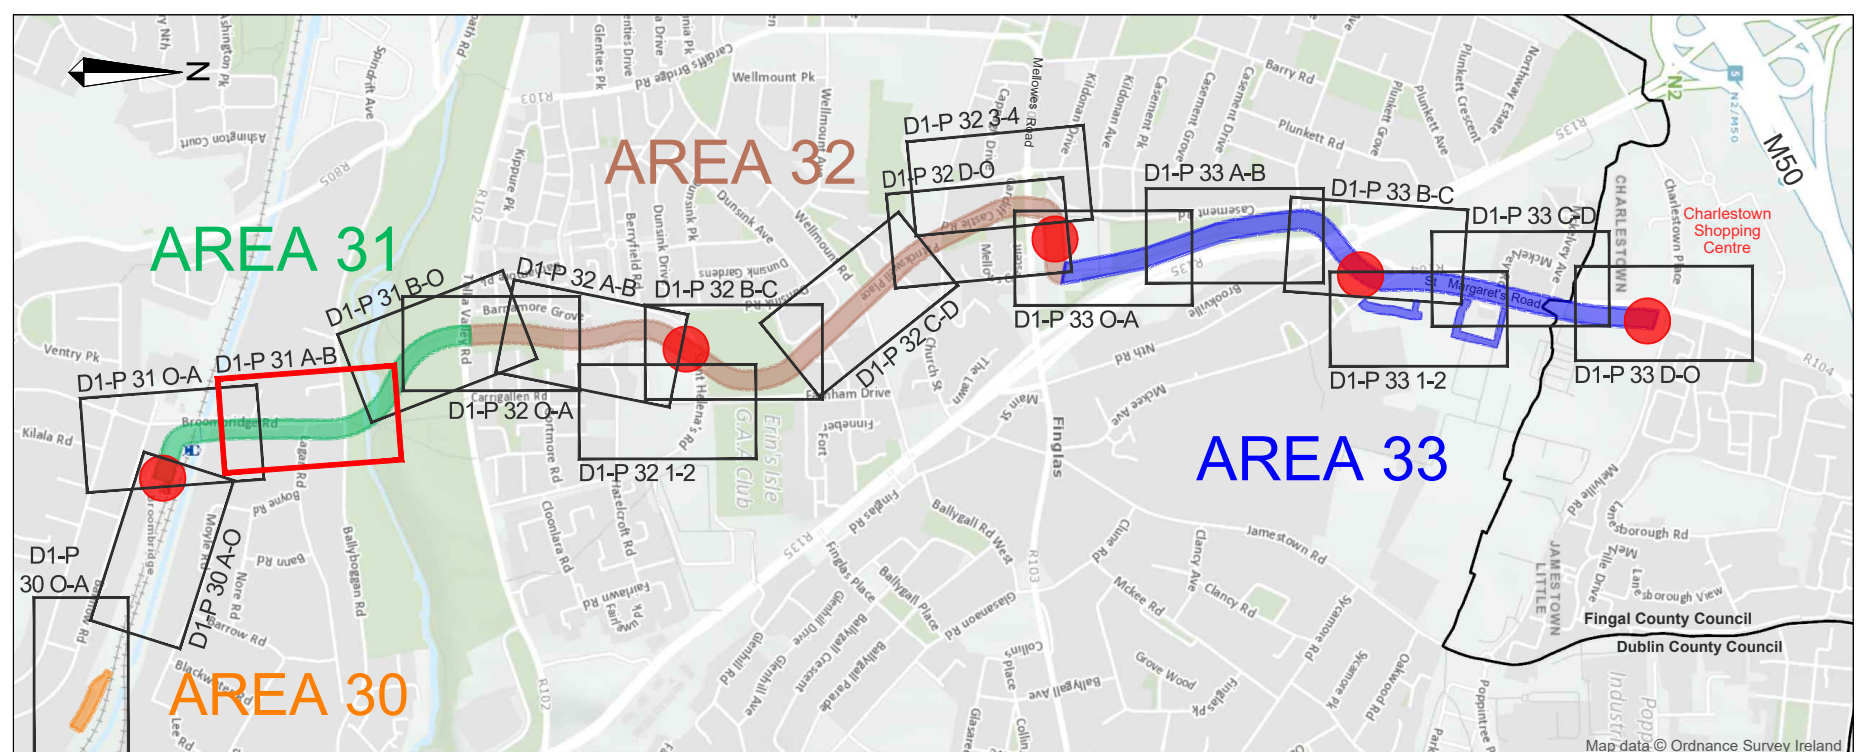


DRAWING LEGEND	
LAND TAKE REFERENCE NUMBER	EXTENT OF PROPOSED ACQUISITION OF LAND
WAYLEAVE REFERENCE NUMBER	EXTENT OF WAYLEAVE / RIGHT OF WAY TO BE ACQUIRED / EXTINGUISHED
TEMPORARY SITE REFERENCE NUMBER	EXTENT OF PROPOSED TEMPORARY ACQUISITION OF LAND
POSITION OF LRT RAIL TRACKS	

Drawing File Name:		LDD101-BEV-PA-GZ31-XX-DR-TX-00102	
PROJECT		CLIENT	
LUAS FINGLAS		TII	
CONSULTANT		BARRY	
AUTHORITY		NTA	
TITLE:		RAILWAY WORKS	
		LUAS FINGLAS - PROPERTY DETAILS	
		BROOMBRIDGE	
DRAWING STATUS:		Planning	
PREPARED:		CHECKED:	
M.Galeza		U.Fitzmaurice	
APPROVED:		E.Daly	
SCALES:		DATE:	
1:500 @ A1		2024-09-25	
ZONE NUMBER:		REVISION:	
31		C01	
PLAN NUMBER:		SUBJECT:	
D1-P31 A-B		PROPERTY	

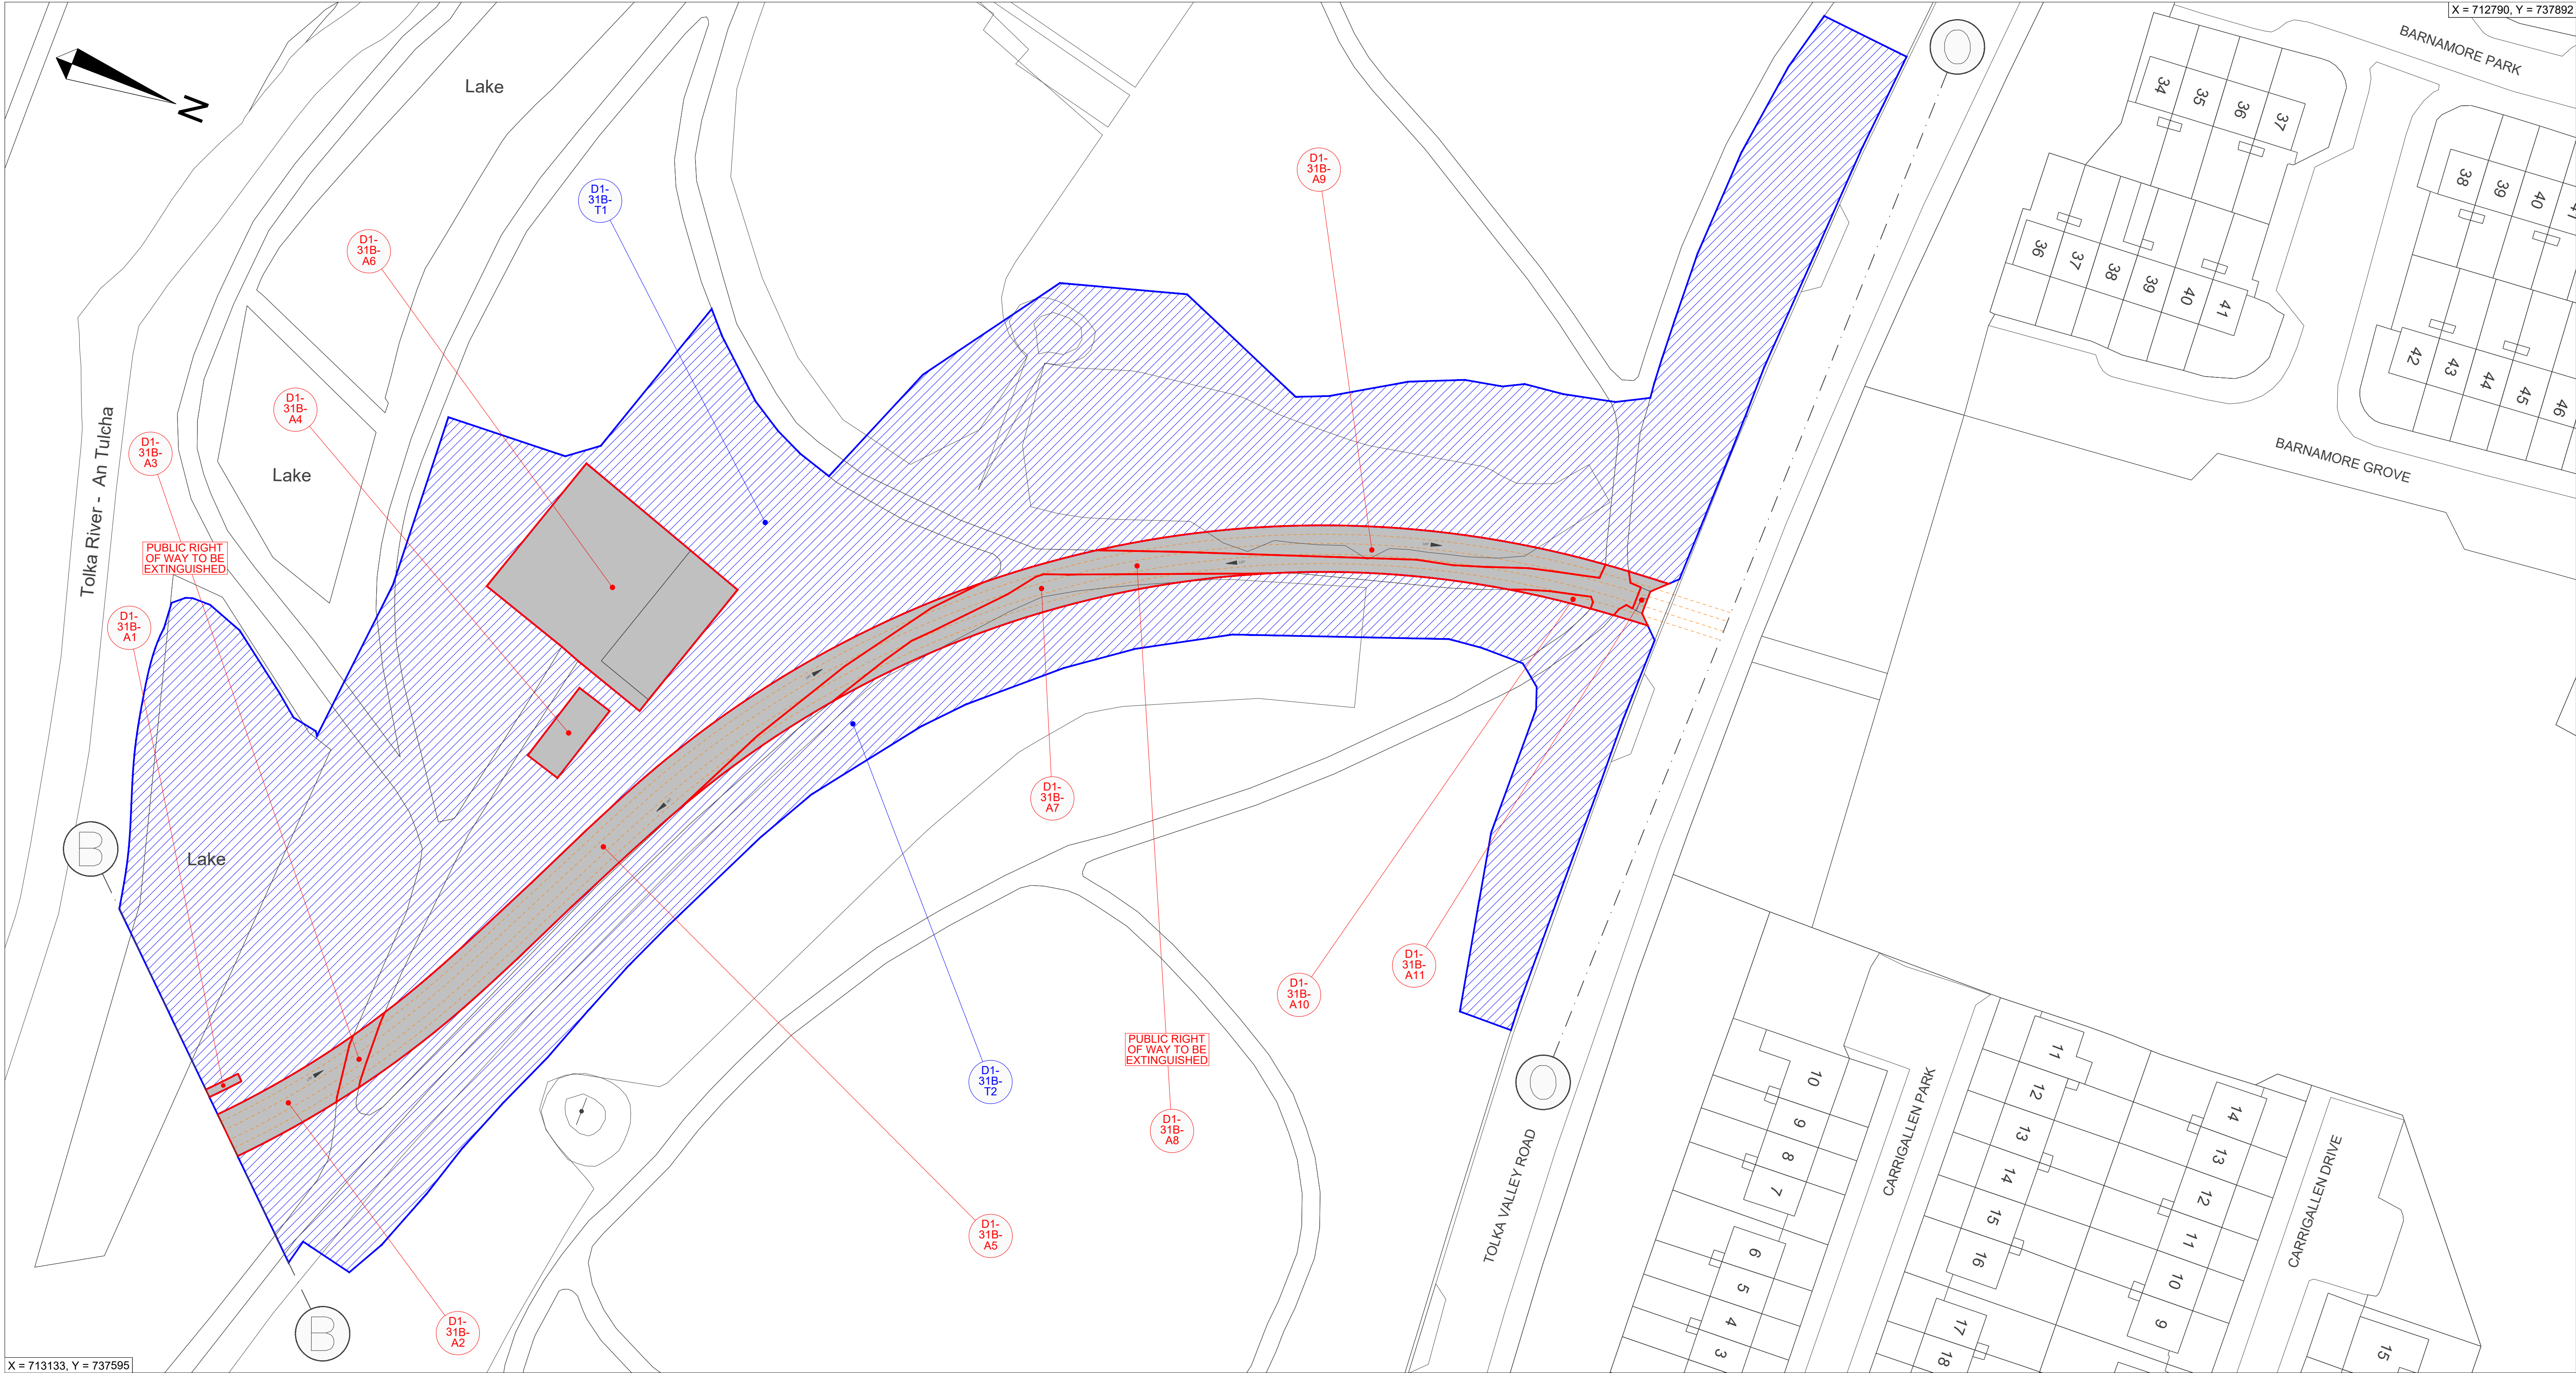

LOCATION PLAN
Scale 1 : 500

© National Roads Authority (NRA) 2024. This drawing is confidential and the copyright in it is owned by NRA. This drawing must not be either loaned, copied or otherwise reproduced in whole or in part or used for any purpose without the prior permission of NRA. Transport Infrastructure Ireland (TII) is an operational name of the National Roads Authority. © Bluesky International Ltd. © National Mapping Division of Tailte Éireann CYAL50380562. All elevations are in metres and relate to Geoid Model (OSGM02) Malin Head as defined by existing Project Control. All Co-ordinates are in Irish Transverse Mercator Grid (ITM) as defined by VRS active GNSS station Tallaght College (TLLG).

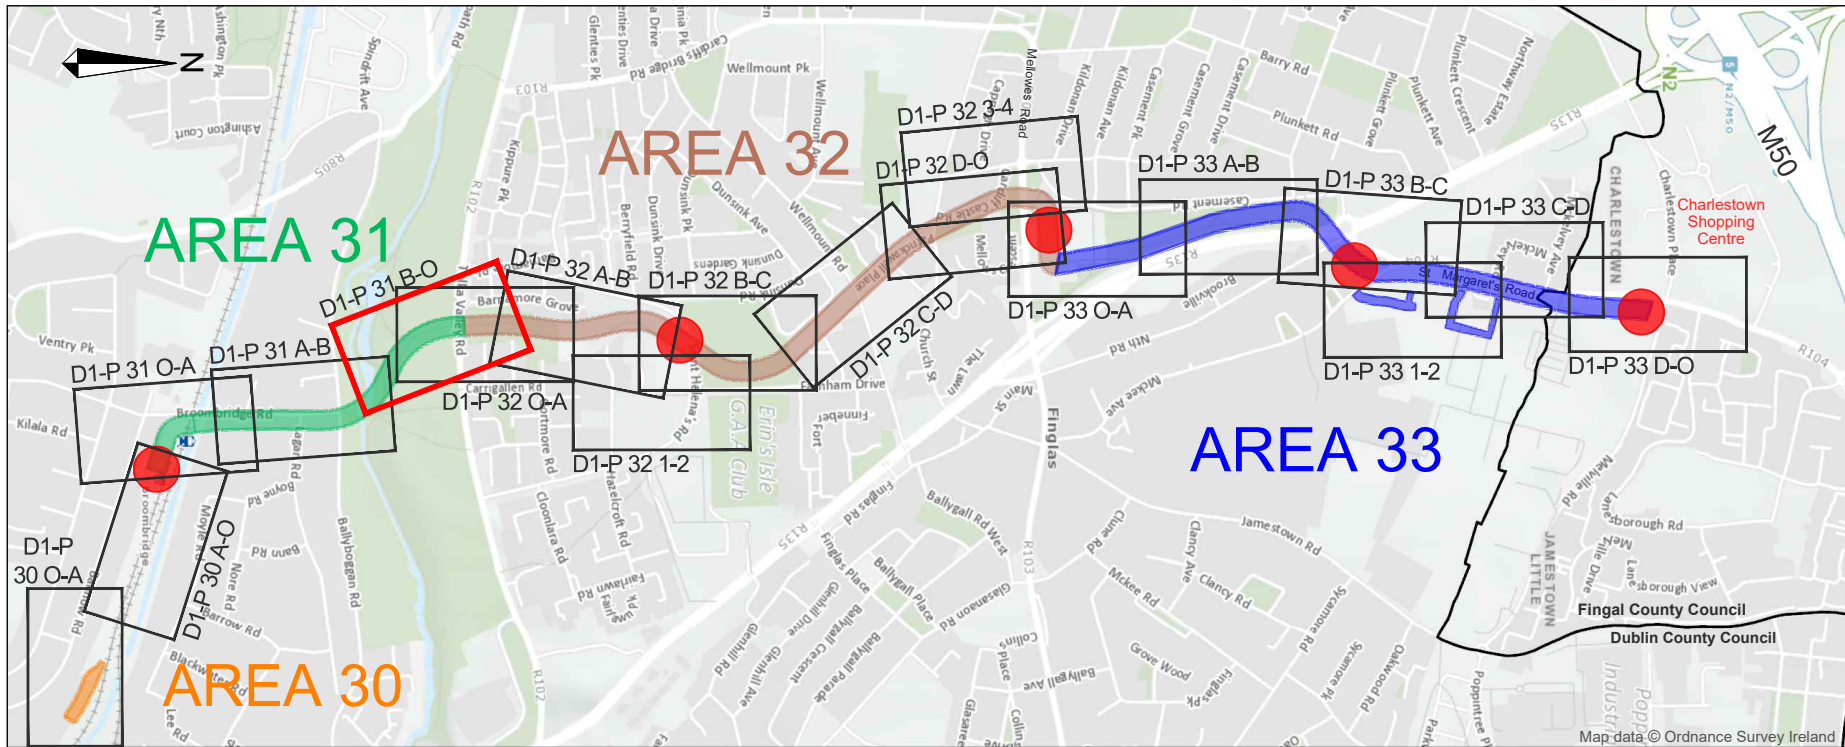

DRAWING LEGEND	
LAND TAKE REFERENCE NUMBER	EXTENT OF PROPOSED ACQUISITION OF LAND
WAYLEAVE REFERENCE NUMBER	EXTENT OF WAYLEAVE / RIGHT OF WAY TO BE ACQUIRED / EXTINGUISHED
TEMPORARY SITE REFERENCE NUMBER	EXTENT OF PROPOSED TEMPORARY ACQUISITION OF LAND
POSITION OF LRT RAIL TRACKS	

Drawing File Name: LDD101-BEV-PA-GZ31-XX-DR-TX-00103


REVISION	DATE	MODIFICATION	CHECKED	APPROVED
P01	2024-03-01	FIRST DRAFT FOR REVIEW	FB	GD
P02	2024-04-26	ISSUE FOR REVIEW	FB	GD
P03	2024-07-29	ISSUE FOR RAILWAY ORDER	FB	ED
C01	2024-09-25	FOR RAILWAY ORDER	FB	ED

PROJECT		CLIENT	AUTHORITY		
LUAS FINGLAS		 TII Transport Infrastructure Institute	 NTA National Transport Authority		
CONSULTANT		 3 BARRY TRANSPORTATION			
TITLE					
RAILWAY WORKS					
LUAS FINGLAS - PROPERTY DETAILS					
TOLKA VALLEY PARK					
DRAWING STATUS:		A4 Planning			
PREPARED:	M Galeza	CHECKED:	U.Fitzmaurice	APPROVED:	E.Daly
SCALES:	1:500 @ A1	DATE:	2024-09-25	REVISION:	C01
ZONE NUMBER:	31	PLAN NUMBER:	D1-P31 B-O	SUBJECT:	PROPERTY




LOCATION PLAN
Scale 1 : 500

© National Roads Authority (NRA) 2024. This drawing is confidential and the copyright in it is owned by NRA. This drawing must not be either loaned, copied or otherwise reproduced in whole or in part or used for any purpose without the prior permission of NRA. Transport Infrastructure Ireland (TII) is an operational name of the National Roads Authority. © Bluesky International Ltd. © National Mapping Division of Tailte Éireann CYAL50380562. All elevations are in metres and relate to Geoid Model (OSGM02) Malin Head as defined by existing Project Control. All Co-ordinates are in Irish Transverse Mercator Grid (ITM) as defined by VRS active GNSS station Tallaght College (TLLG).

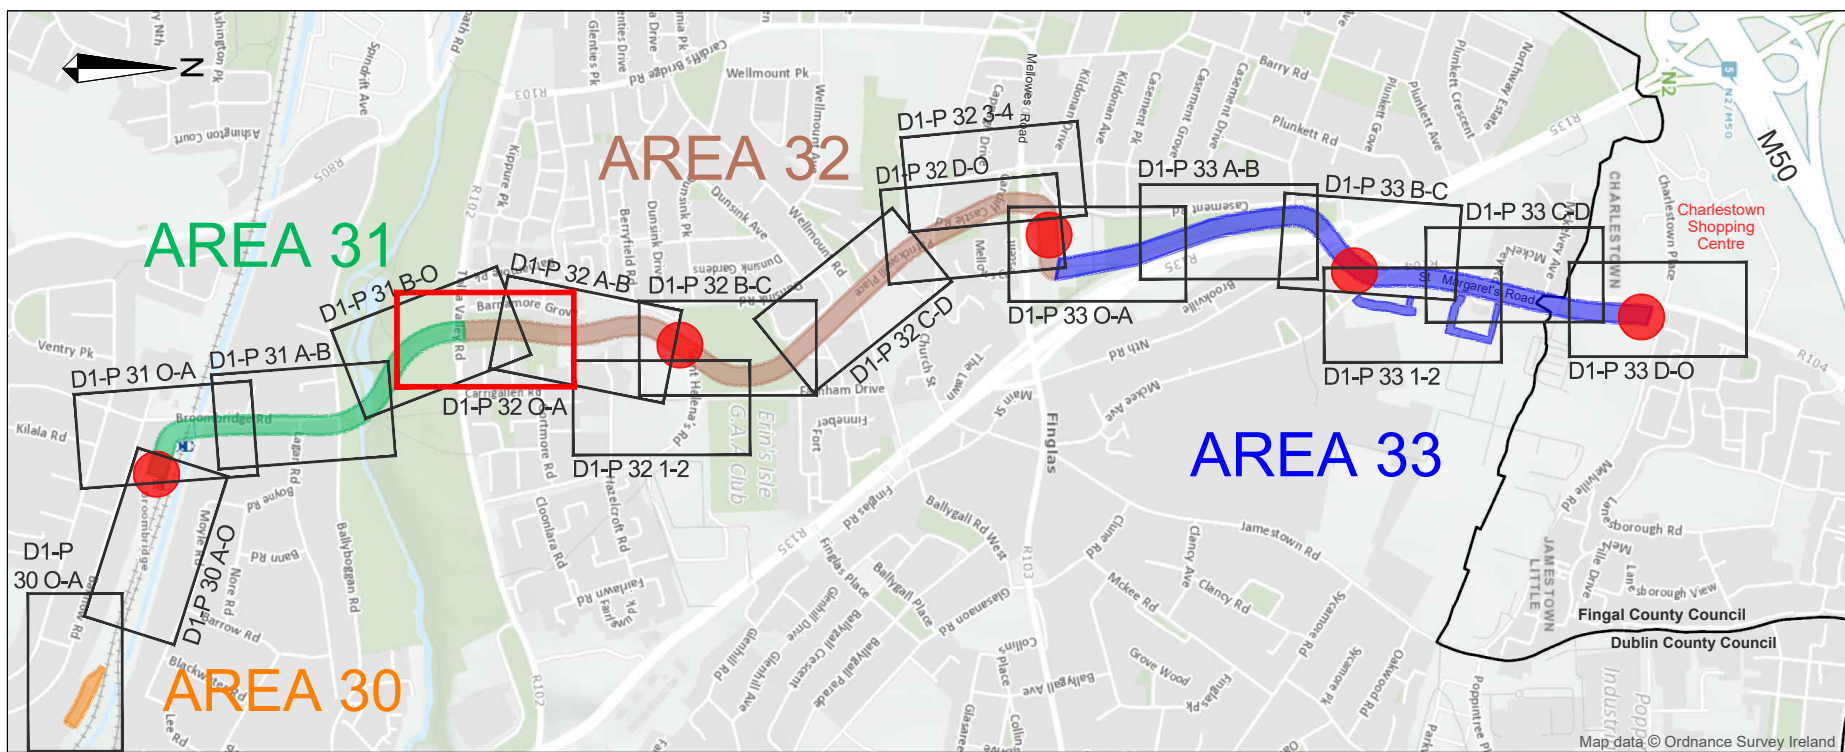


DRAWING LEGEND	
LAND TAKE REFERENCE NUMBER	EXTENT OF PROPOSED ACQUISITION OF LAND
WAYLEAVE REFERENCE NUMBER	EXTENT OF WAYLEAVE / RIGHT OF WAY TO BE ACQUIRED / EXTINGUISHED
TEMPORARY SITE REFERENCE NUMBER	EXTENT OF PROPOSED TEMPORARY ACQUISITION OF LAND
	POSITION OF LRT RAIL TRACKS

Drawing File Name: LDD101-BEV-PA-GZ32-XX-DR-TX-00101				
P01	2024-03-06	FIRST DRAFT FOR REVIEW	FB	ED
P02	2024-05-01	FOR INFORMATION	FB	ED
P03	2024-08-09	ISSUE FOR RAILWAY ORDER	FB	GD
C01	2024-09-25	FOR RAILWAY ORDER	FB	ED
REVISION	DATE	MODIFICATION	CHECKED	APPROVED
PROJECT		CLIENT	AUTHORITY	
LUAS FINGLAS		 Transport Infrastructure Ireland 100010000 000		

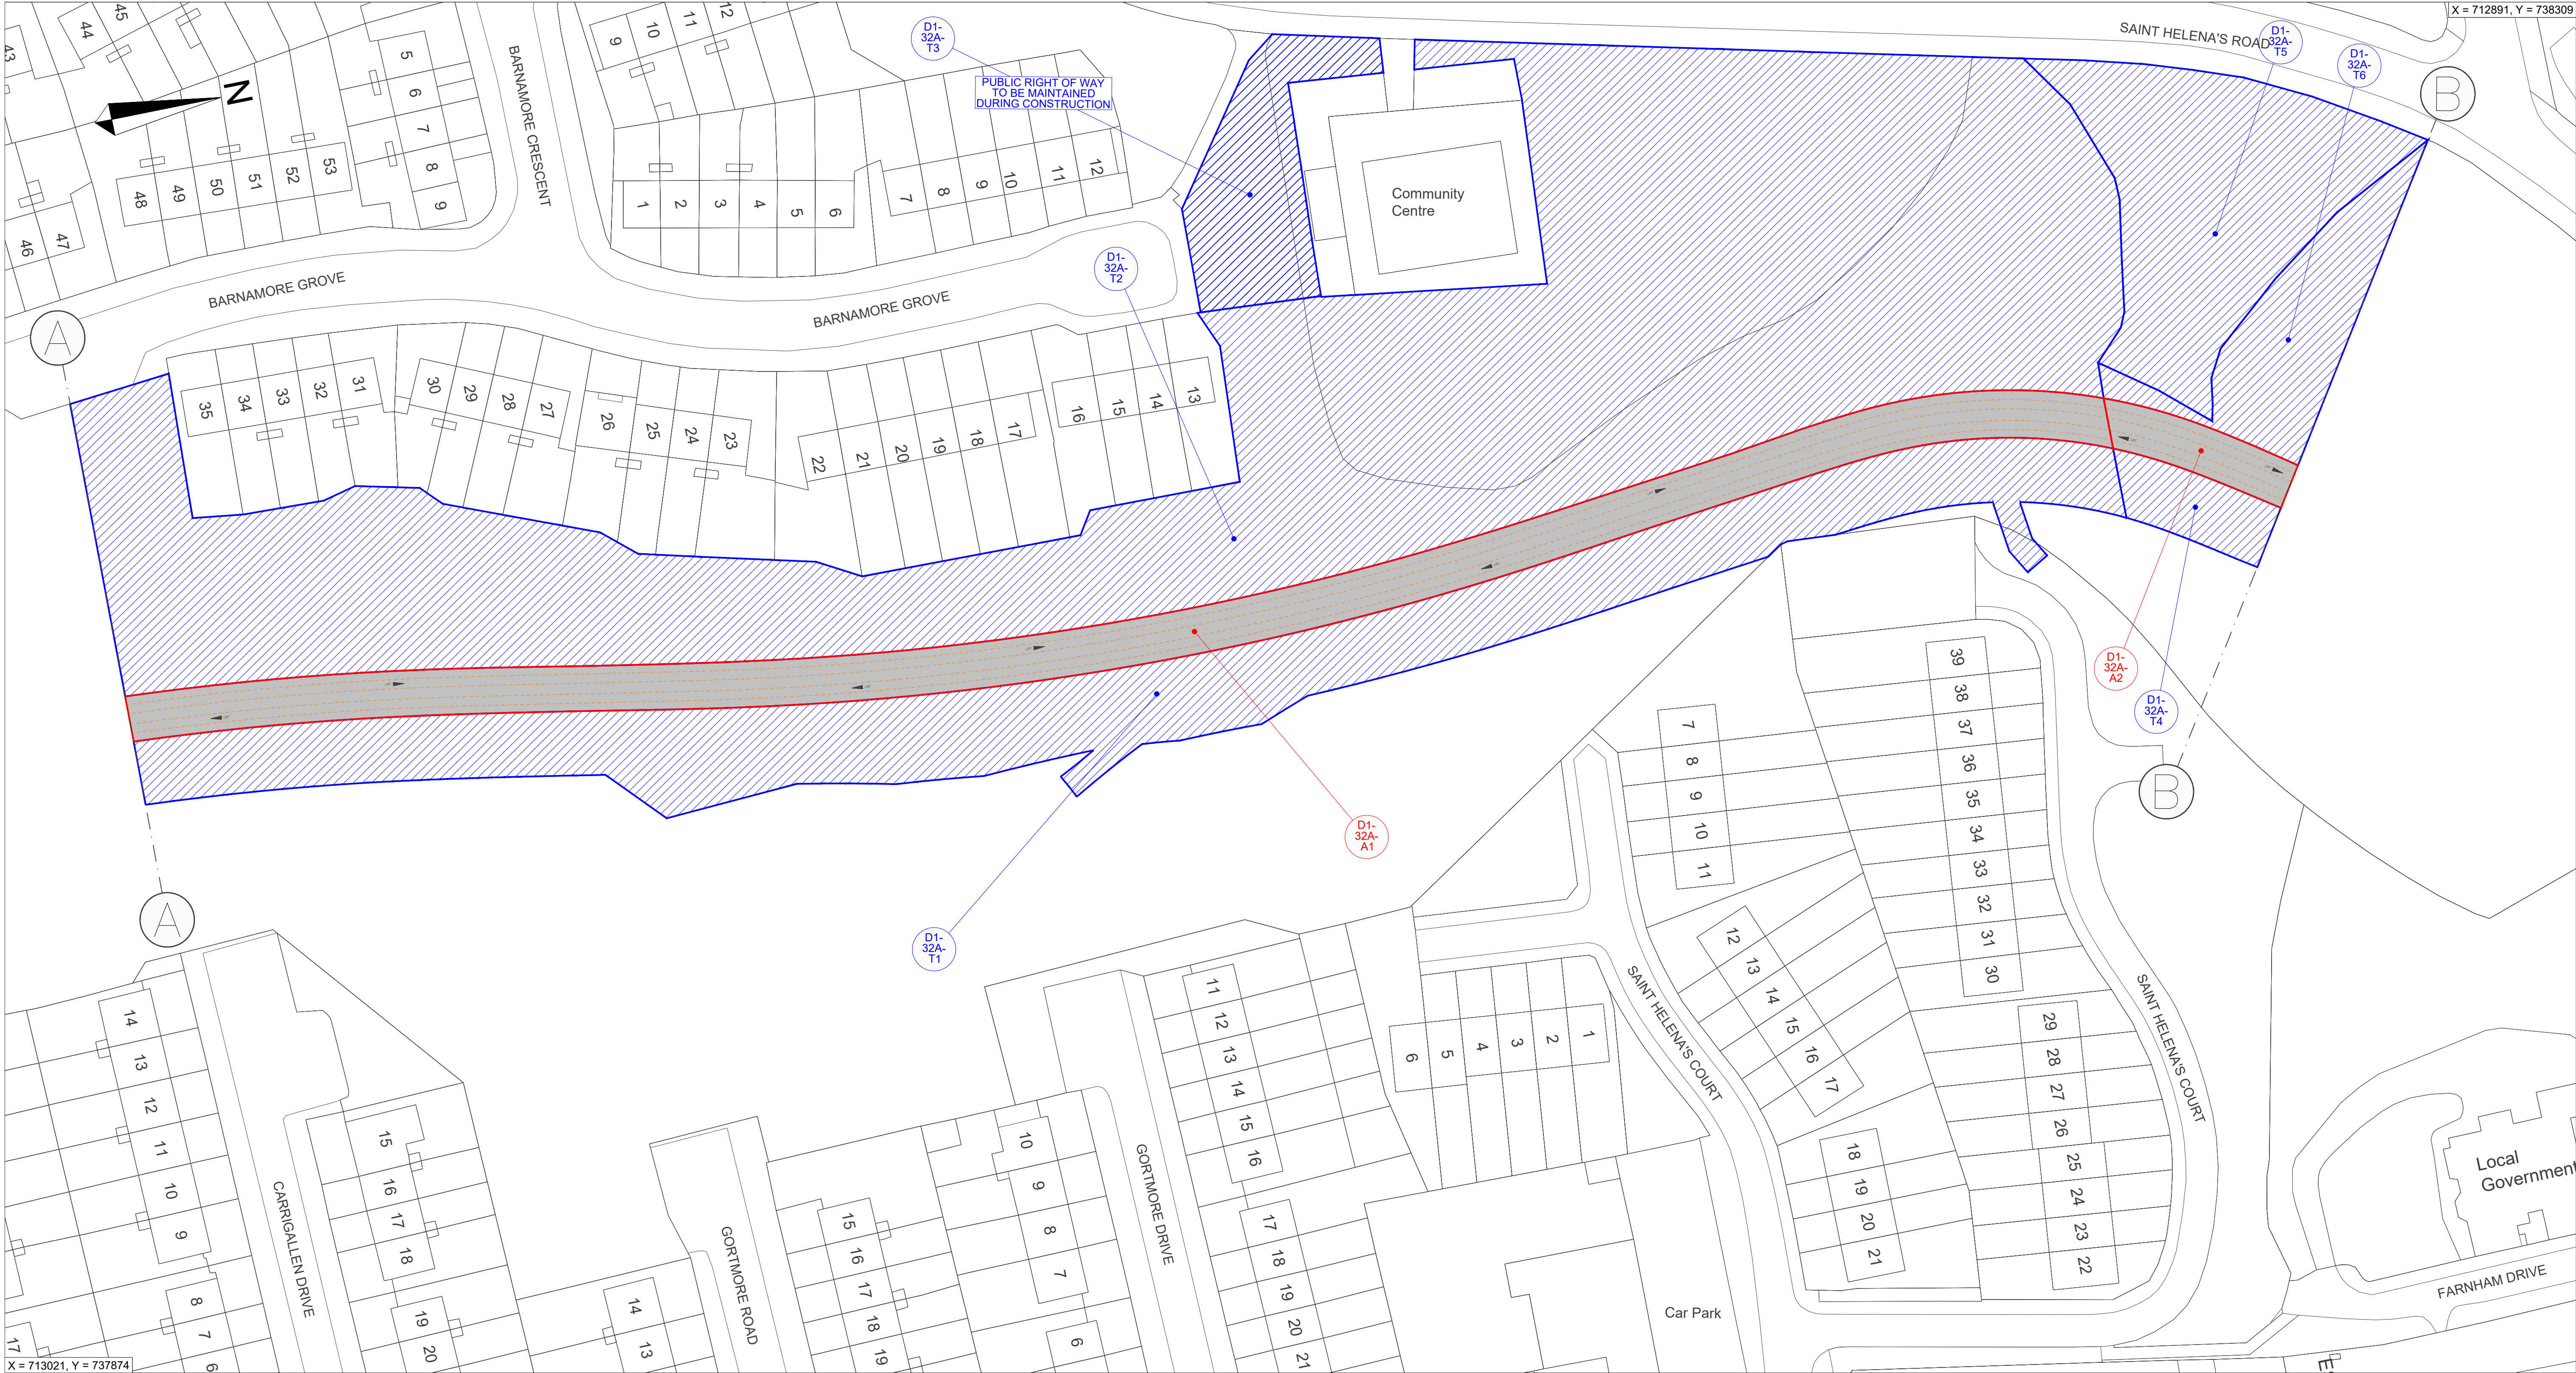


LOCATION PLAN
Scale 1 : 500

© National Roads Authority (NRA) 2024. This drawing is confidential and the copyright in it is owned by NRA. This drawing must not be either loaned, copied or otherwise reproduced in whole or in part or used for any purpose without the prior permission of NRA. Transport Infrastructure Ireland (TII) is an operational name of the National Roads Authority. © Bluesky International Ltd. © National Mapping Division of Tailte Éireann CYAL50380562. All elevations are in metres and relate to Geoid Model (OSGM02) Malin Head as defined by existing Project Control. All Co-ordinates are in Irish Transverse Mercator Grid (ITM) as defined by VRS active GNSS station Tallaght College (TLLG).

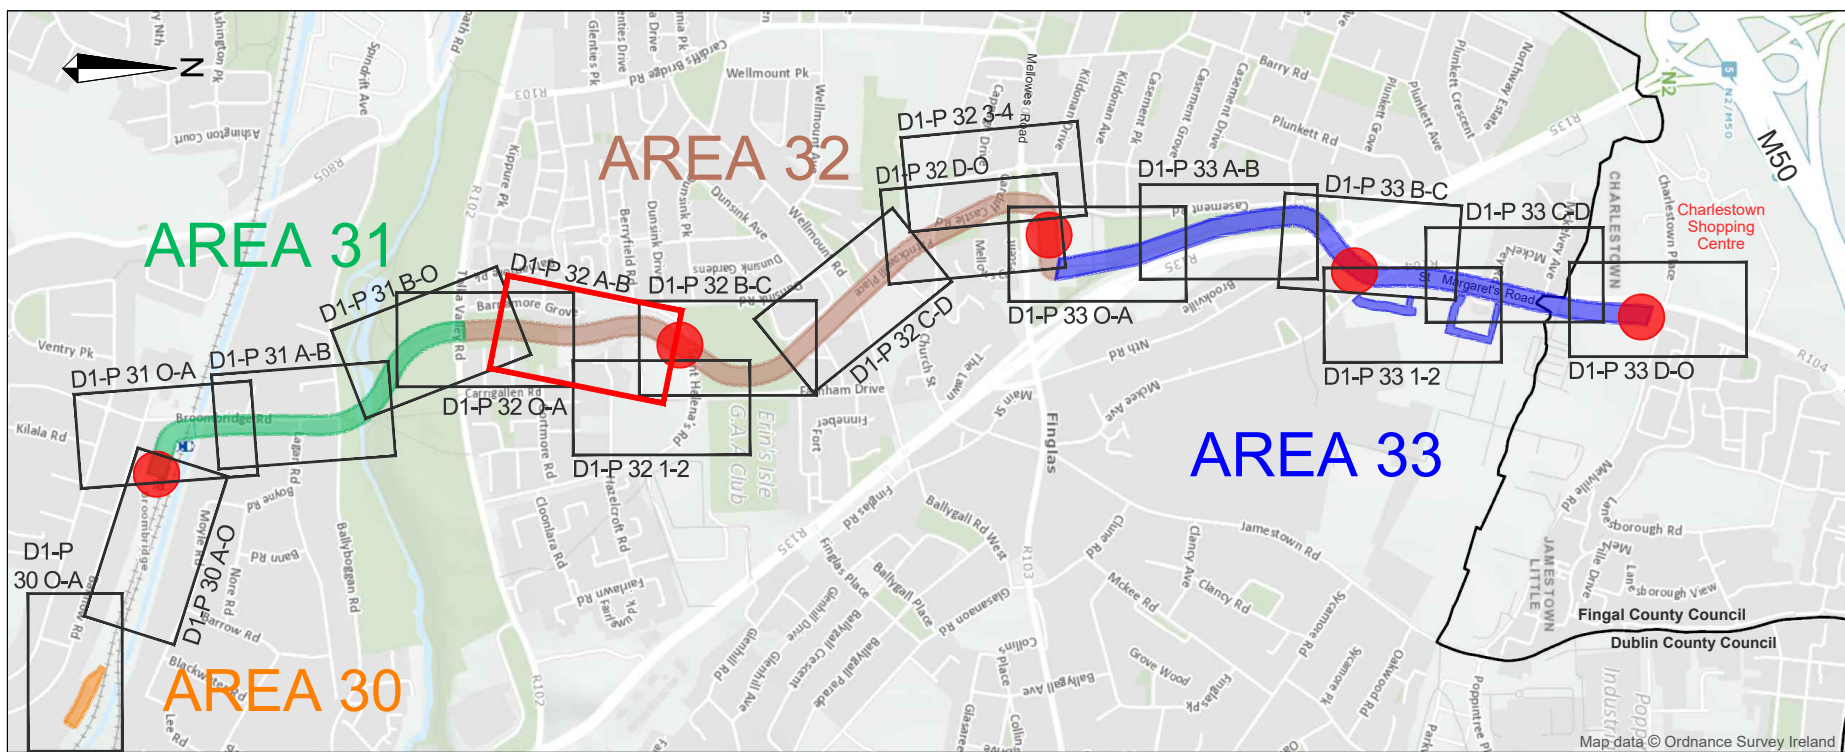

DRAWING LEGEND	
LAND TAKE REFERENCE NUMBER	EXTENT OF PROPOSED ACQUISITION OF LAND
WAYLEAVE REFERENCE NUMBER	EXTENT OF WAYLEAVE / RIGHT OF WAY TO BE ACQUIRED / EXTINGUISHED
TEMPORARY SITE REFERENCE NUMBER	EXTENT OF PROPOSED TEMPORARY ACQUISITION OF LAND
POSITION OF LRT RAIL TRACKS	


Drawing File Name: LDD101-BEV-PA-GZ32-XX-DR-TX-00102						
P01	2024-03-06	FIRST DRAFT FOR REVIEW	FB	ED		
P02	2024-05-01	FOR INFORMATION	FB	ED		
P03	2024-08-09	ISSUE FOR RAILWAY ORDER	FB	GD		
C01	2024-09-25	FOR RAILWAY ORDER	FB	ED		
REVISION	DATE	MODIFICATION	CHECKED	APPROVED		
PROJECT:		CLIENT:	AUTHORITY:			
		 Transport Infrastructure Institute 10000 Keshav Road Dublin 15 D15 H2W2 Tel: +353 1 406 2000 Fax: +353 1 406 2001 Email: info@tii.ie	 National Transport Authority 10000 Keshav Road Dublin 15 D15 H2W2 Tel: +353 1 406 2000 Fax: +353 1 406 2001 Email: info@nta.ie			
		CONSULTANT:				
						
						
TITLE:						
RAILWAY WORKS LUAS FINGLAS - PROPERTY DETAILS ST. HELENA'S						
DRAWING STATUS: A4 Planning						
PREPARED: M. Galeza		CHECKED: U Fitzmaurice		APPROVED: E Daly		
SCALE: 1:500 @ A1		DATE: 2024-09-25		REVISION: C01		
ZONE NUMBER: 32		PLAN NUMBER: D1-P32 A-B		SUBJECT: PROPERTY		

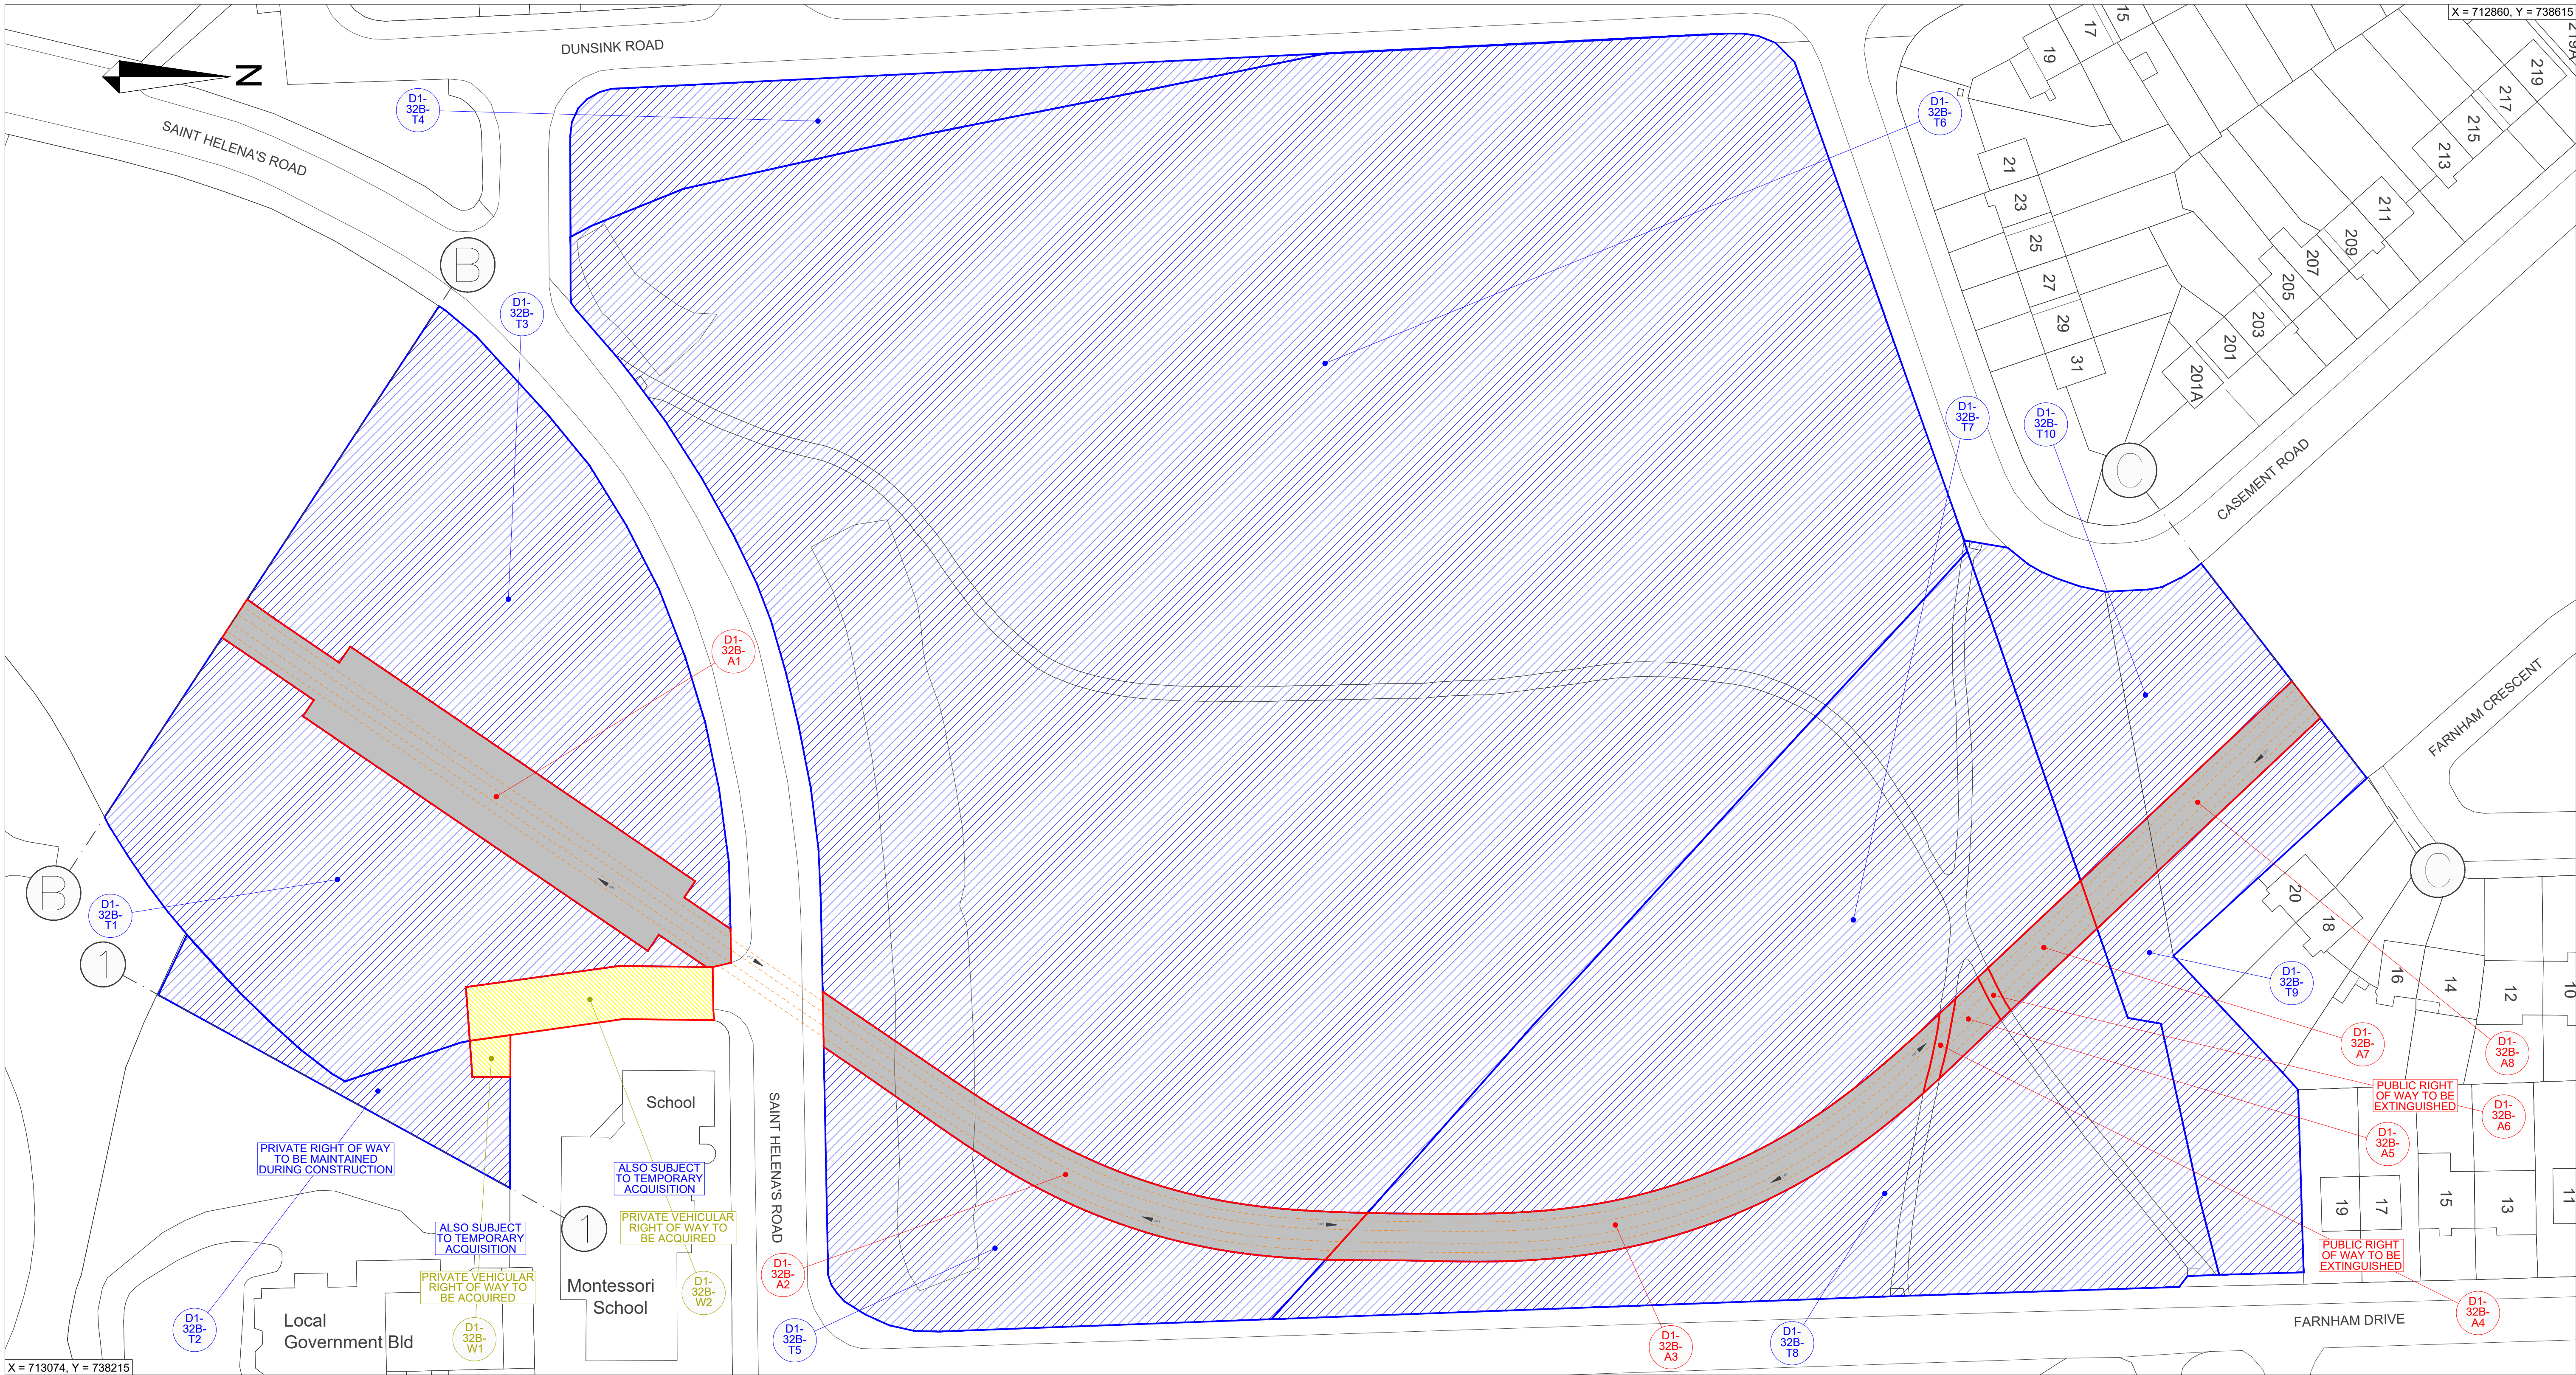

LOCATION PLAN


Scale 1 : 500

© National Roads Authority (NRA) 2024. This drawing is confidential and the copyright in it is owned by NRA. This drawing must not be either loaned, copied or otherwise reproduced in whole or in part or used for any purpose without the prior permission of NRA. Transport Infrastructure Ireland (TII) is an operational name of the National Roads Authority. © Bluesky International Ltd. © National Mapping Division of Tailte Éireann CYAL50380562. All elevations are in metres and relate to Geoid Model (OSGM02) Malin Head as defined by existing Project Control. All Co-ordinates are in Irish Transverse Mercator Grid (ITM) as defined by VRS active GNSS station Tallaght College (TLLG).

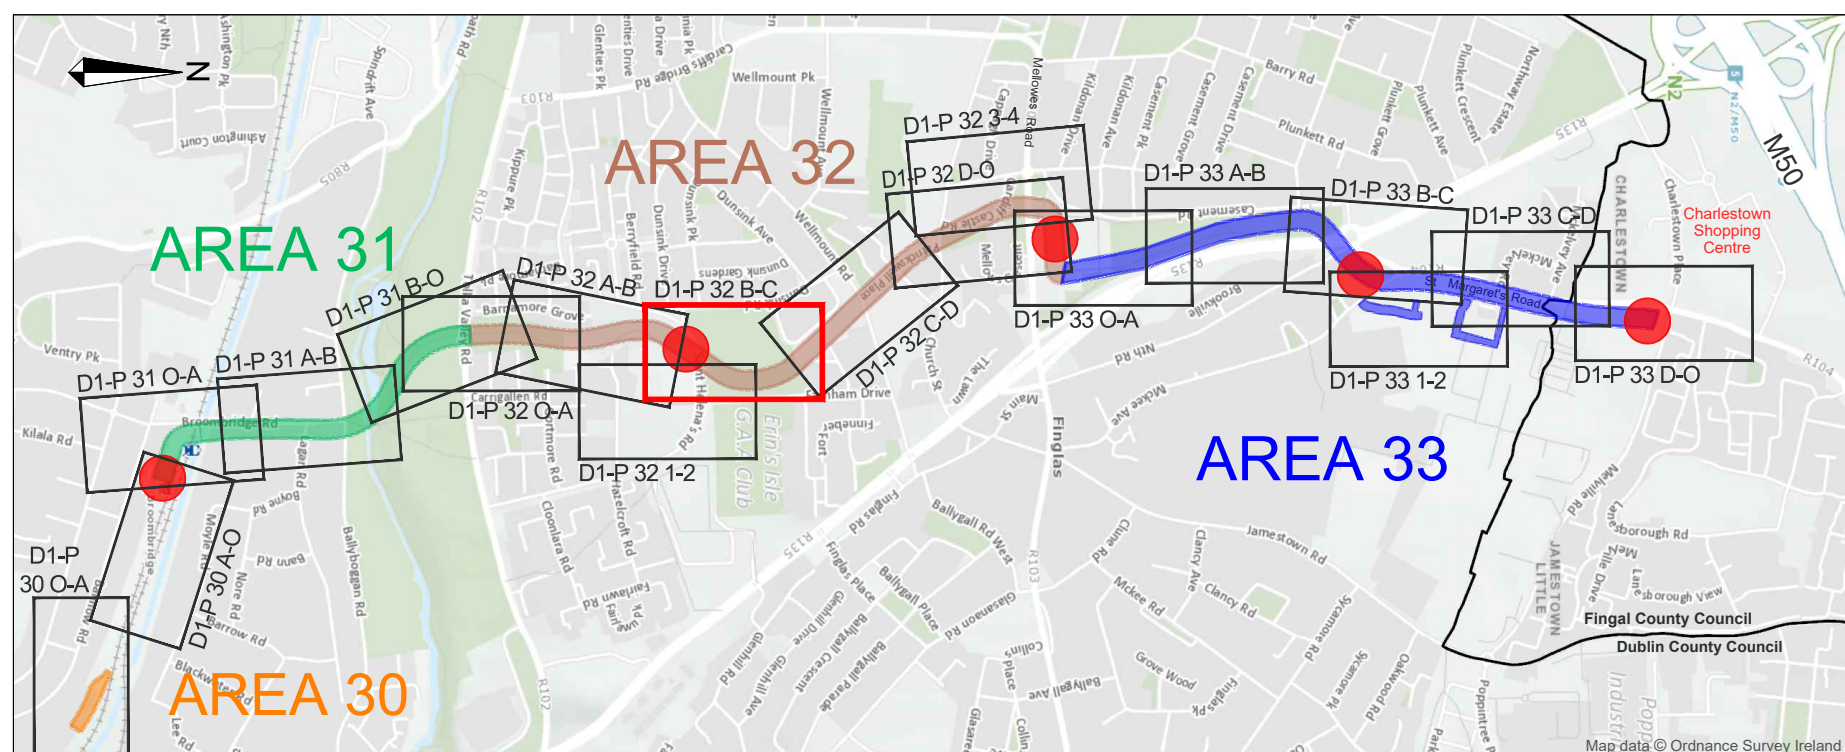

DRAWING LEGEND	
LAND TAKE REFERENCE NUMBER	EXTENT OF PROPOSED ACQUISITION OF LAND
WAYLEAVE REFERENCE NUMBER	EXTENT OF WAYLEAVE / RIGHT OF WAY TO BE ACQUIRED / EXTINGUISHED
TEMPORARY SITE REFERENCE NUMBER	EXTENT OF PROPOSED TEMPORARY ACQUISITION OF LAND
POSITION OF LRT RAIL TRACKS	

Drawing File Name:		LDD101-BEV-PA-GZ32-XX-DR-TX-00103			
P01	2024-03-06	FIRST DRAFT FOR REVIEW	FB	ED	
P02	2024-05-01	FOR INFORMATION	FB	ED	
P03	2024-08-09	ISSUE FOR RAILWAY ORDER	FB	GD	
C01	2024-09-25	FOR RAILWAY ORDER	FB	ED	
REVISION	DATE	MODIFICATION	CHECKED	APPROVED	
PROJECT		CLIENT	AUTHORITY		
LUAS FINGLAS		 Transport Infrastructure Ireland 1000			

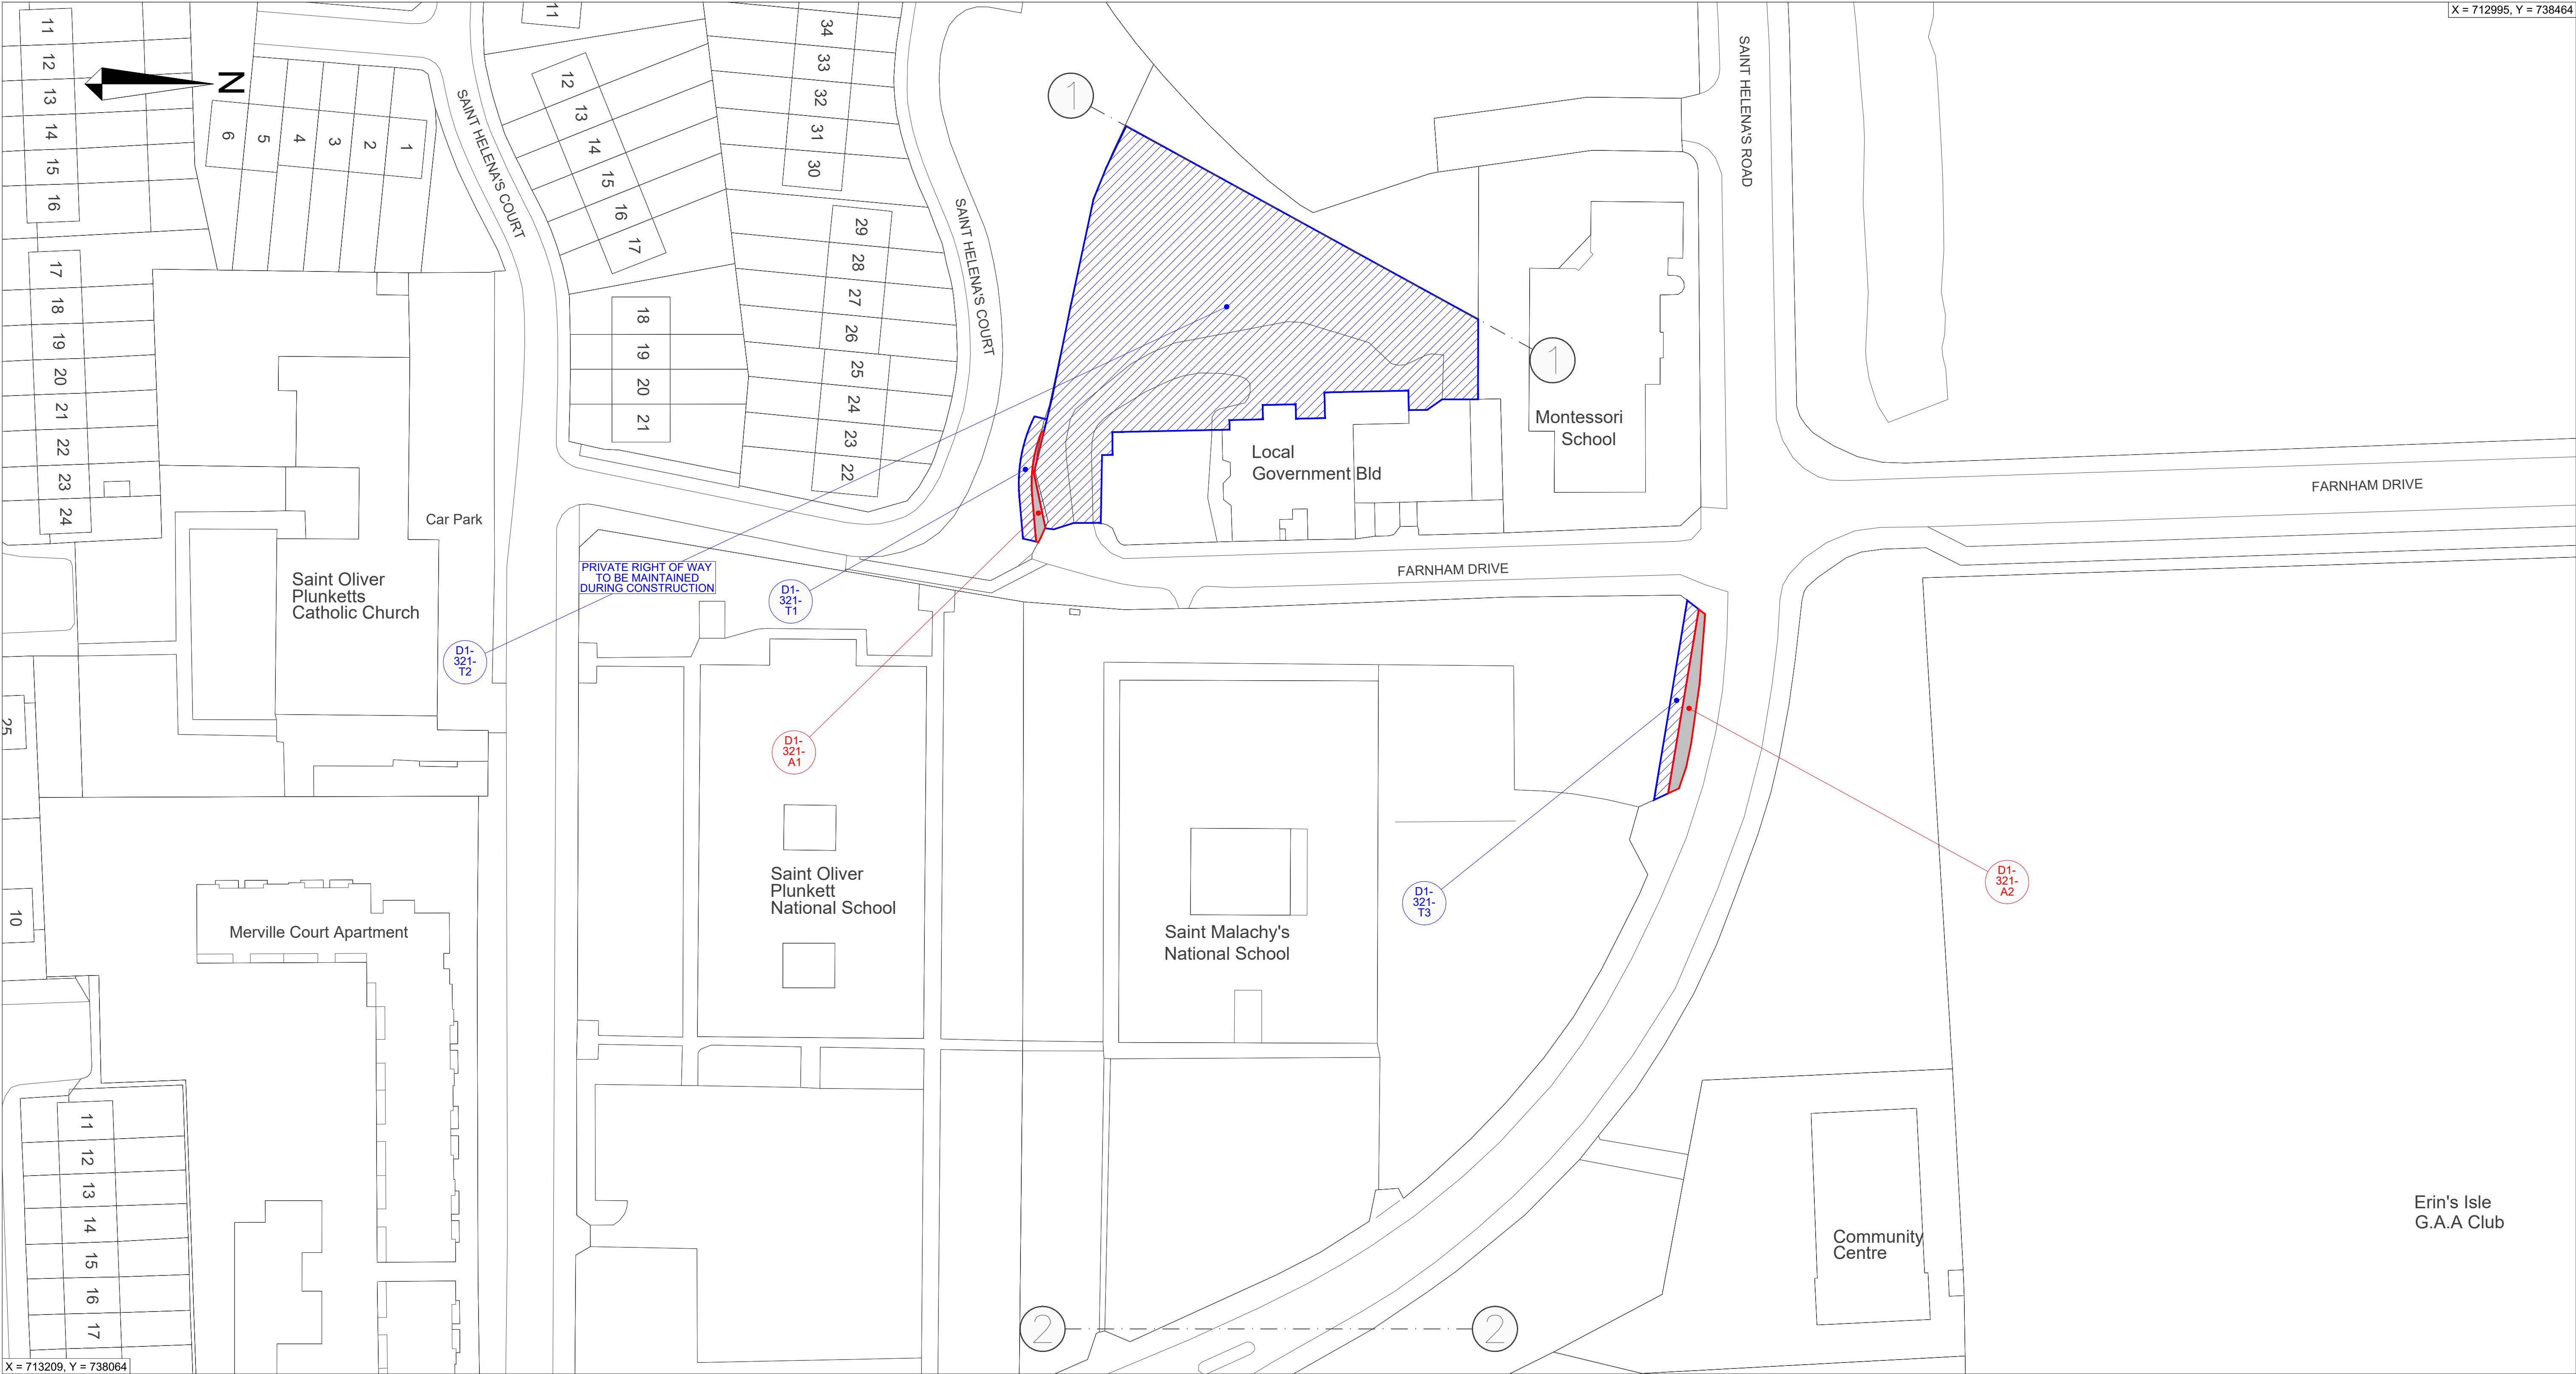


LOCATION PLAN
Scale 1 : 500

© National Roads Authority (NRA) 2024. This drawing is confidential and the copyright in it is owned by NRA. This drawing must not be either loaned, copied or otherwise reproduced in whole or in part or used for any purpose without the prior permission of NRA. Transport Infrastructure Ireland (TII) is an operational name of the National Roads Authority. © Bluesky International Ltd. © National Mapping Division of Tailte Eireann CYAL50380562. All elevations are in metres and relate to Geoid Model (OSGM02) Malin Head as defined by existing Project Control. All Co-ordinates are in Irish Transverse Mercator Grid (ITM) as defined by VRS active GNSS station Tallaght College (TLLG).



DRAWING LEGEND	
LAND TAKE REFERENCE NUMBER	EXTENT OF PROPOSED ACQUISITION OF LAND
WAYLEAVE REFERENCE NUMBER	EXTENT OF WAYLEAVE / RIGHT OF WAY TO BE ACQUIRED / EXTINGUISHED
TEMPORARY SITE REFERENCE NUMBER	EXTENT OF PROPOSED TEMPORARY ACQUISITION OF LAND
POSITION OF LRT RAIL TRACKS	


Drawing File Name: LDD101-BEV-PA-GZ32-XX-DR-TX-00104					
P01	2024-03-06	FIRST DRAFT FOR REVIEW	FB	ED	
P02	2024-05-01	FOR INFORMATION	FB	ED	
P03	2024-08-09	ISSUE FOR RAILWAY ORDER	FB	GD	
C01	2024-09-25	FOR RAILWAY ORDER	FB	ED	
REVISION	DATE	MODIFICATION	CHECKED	APPROVED	
PROJECT:		CLIENT:	AUTHORITY:		
		 Transport Infrastructure Institute 100, Canal Street Dublin 1, D01 K015 Tel: 01 454 4000 www.tii.ie	 National Transport Authority 100, Canal Street Dublin 1, D01 K015 Tel: 01 454 4000 www.nta.ie		
		CONSULTANT: 			
TITLE:		TITLE:			
RAILWAY WORKS LUAS FINGLAS - PROPERTY DETAILS FARNHAM DRIVE					
DRAWING STATUS:		Drawing			
A4					
PREPARED:	M Galeza	CHECKED:	U Fitzmaurice	APPROVED:	E Daly
SCALES:	1:500 @ A1	DATE:	2024-09-25	REVISION:	C01
ZONE NUMBER:	32	PLAN NUMBER:	D1-P32 1-2	SUBJECT:	PROPERTY

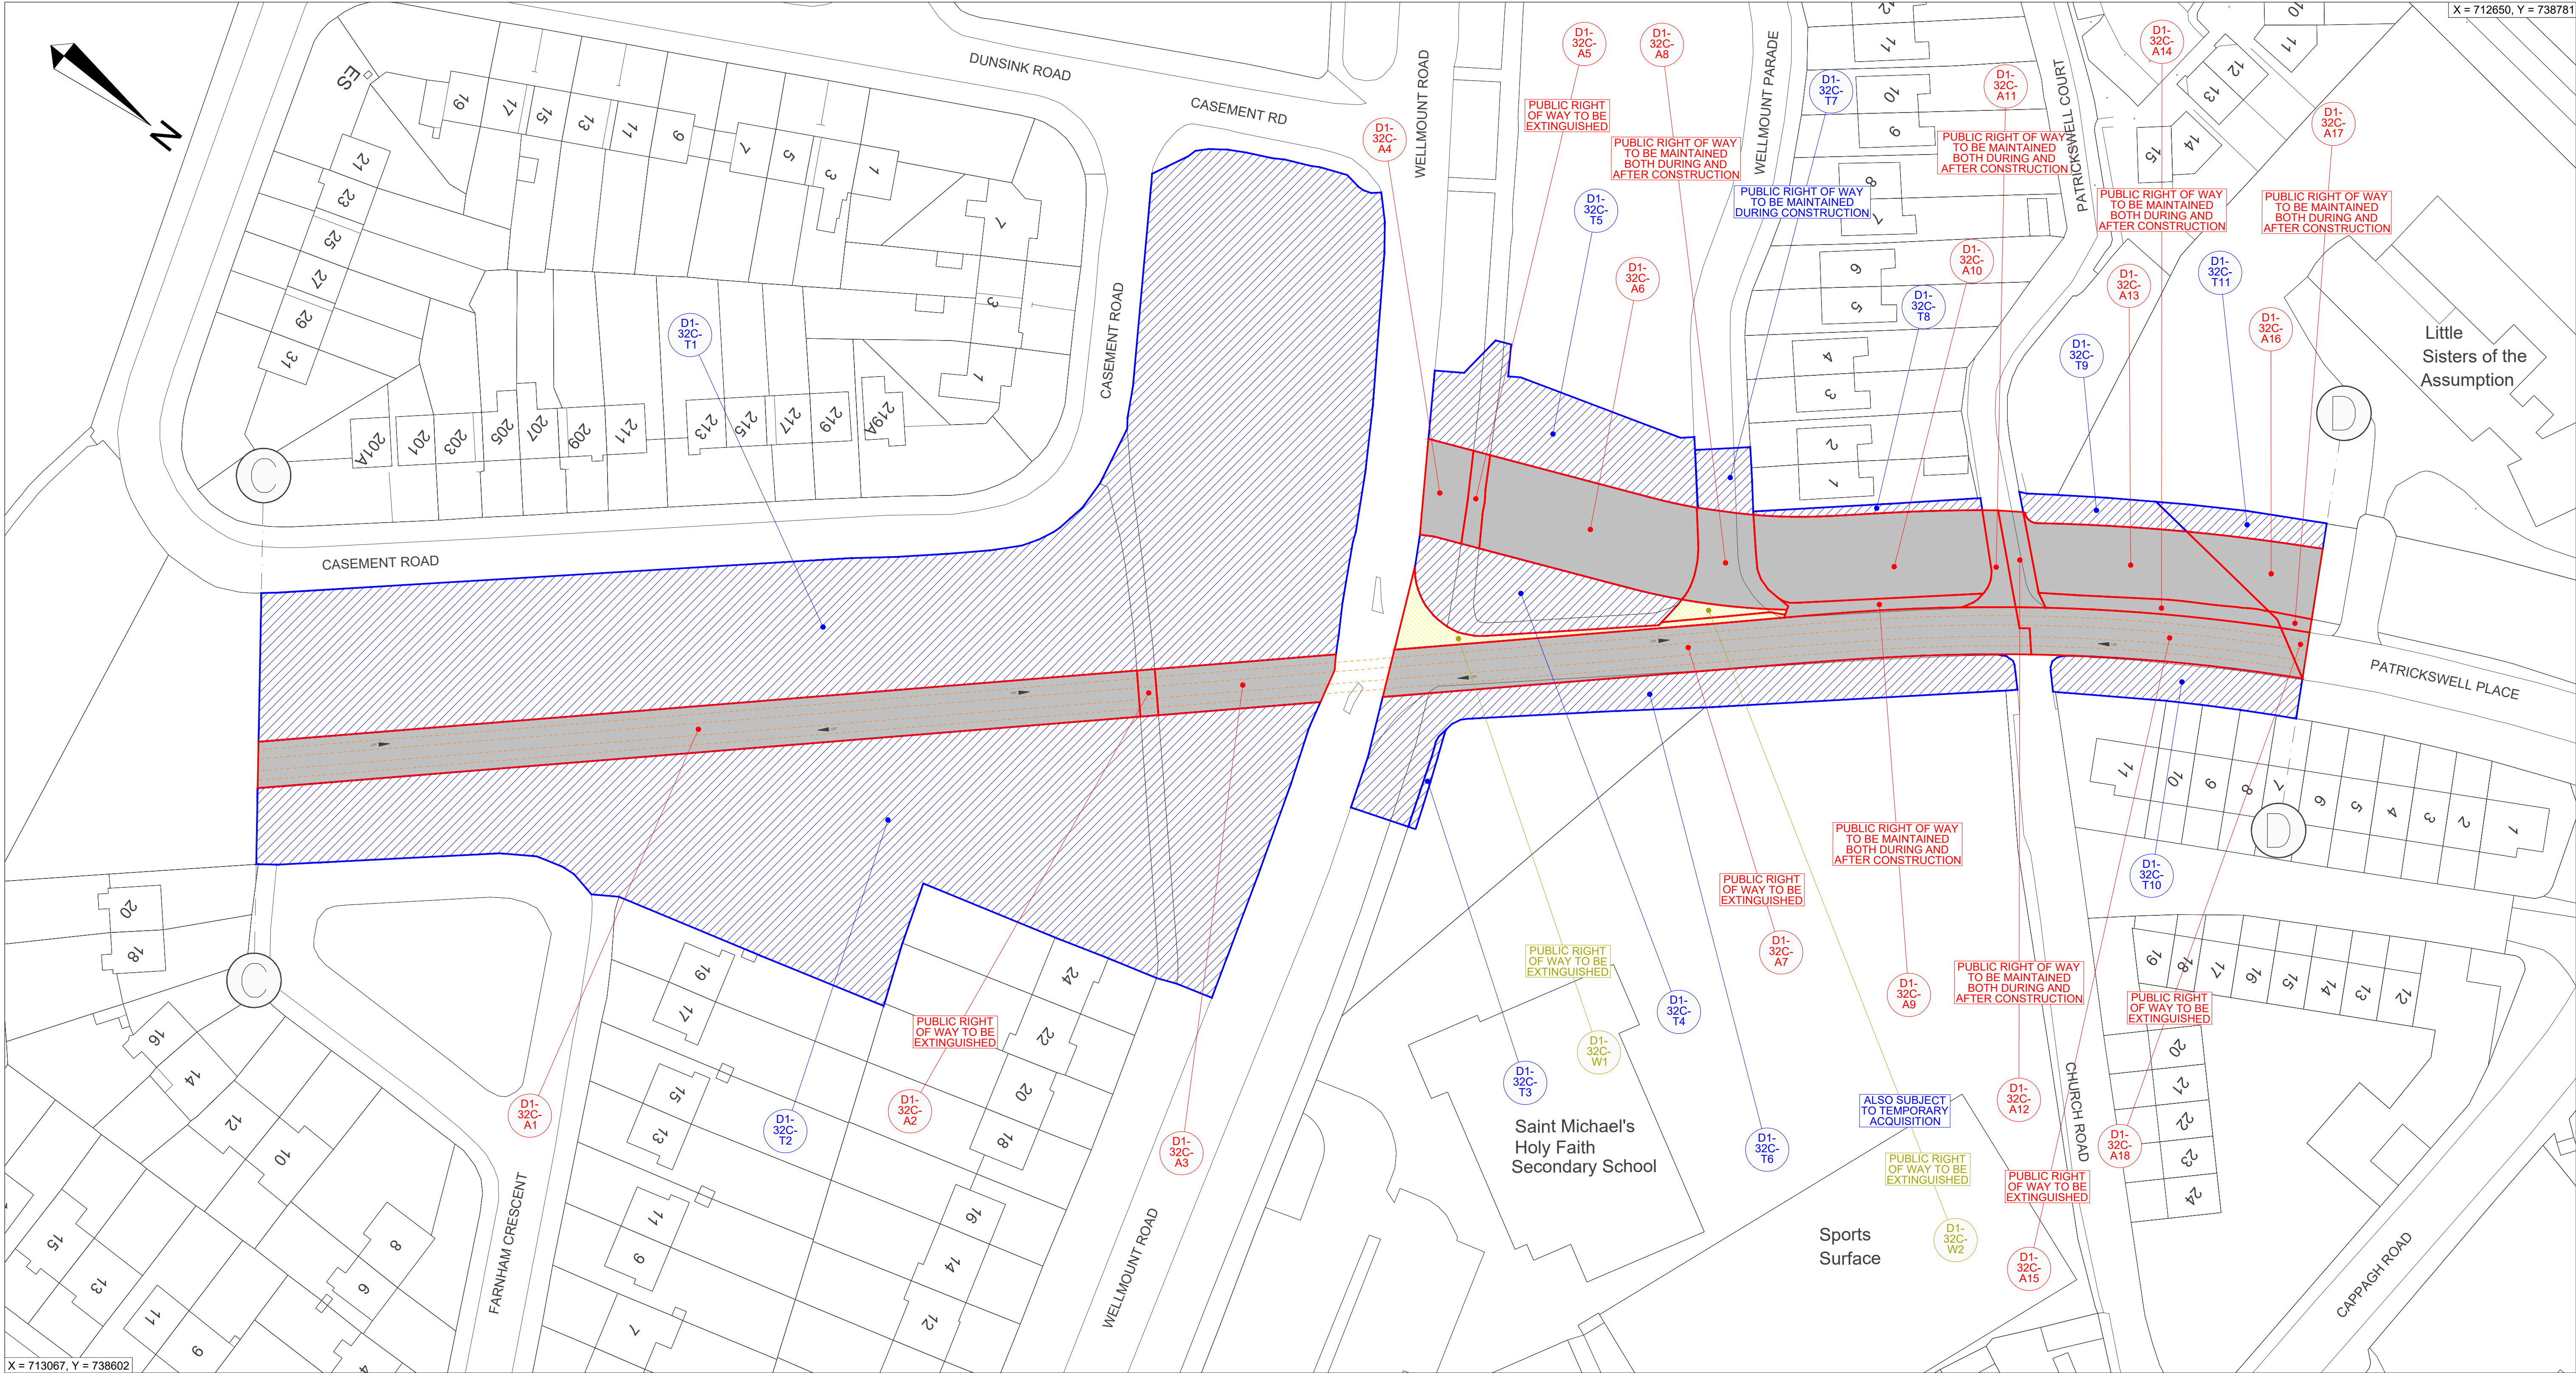

LOCATION PLAN

Scale 1:500

© National Roads Authority (NRA) 2024. This drawing is confidential and the copyright in it is owned by NRA. This drawing must not be either loaned, copied or otherwise reproduced in whole or in part or used for any purpose without the prior permission of NRA. Transport Infrastructure Ireland (TII) is an operational name of the National Roads Authority. © Bluesky International Ltd. © National Mapping Division of Tailte Éireann CYAL50380562. All elevations are in metres and relate to Geoid Model (OSGM02) Malin Head as defined by existing Project Control. All Co-ordinates are in Irish Transverse Mercator Grid (ITM) as defined by VRS active GNSS station Tallaght College (TLLG).

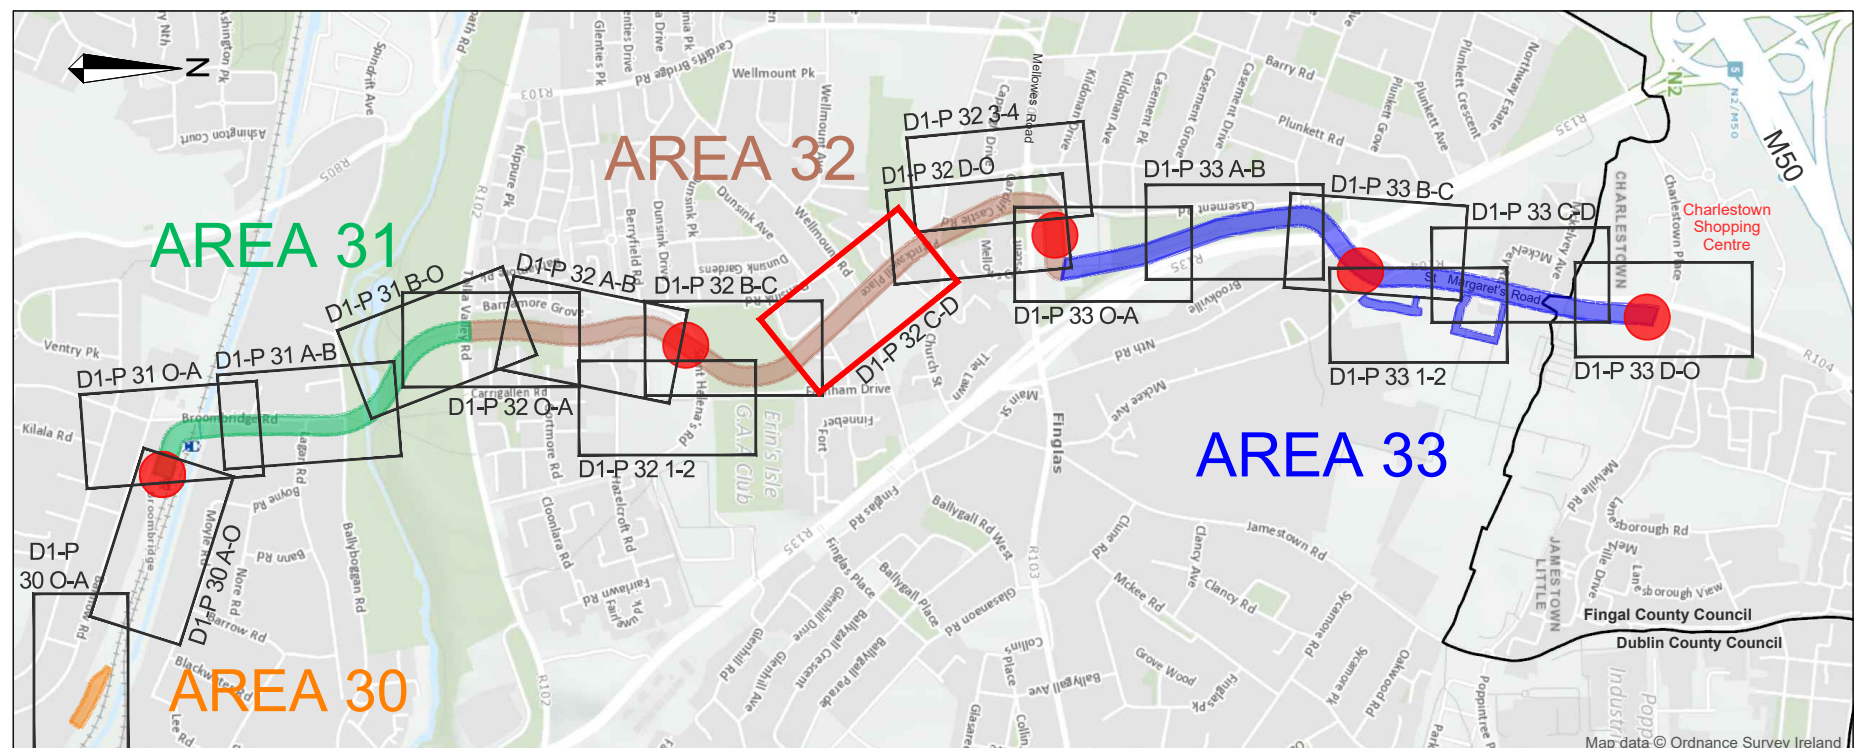


DRAWING LEGEND	
LAND TAKE REFERENCE NUMBER	EXTENT OF PROPOSED ACQUISITION OF LAND
WAYLEAVE REFERENCE NUMBER	EXTENT OF WAYLEAVE / RIGHT OF WAY TO BE ACQUIRED / EXTINGUISHED
TEMPORARY SITE REFERENCE NUMBER	EXTENT OF PROPOSED TEMPORARY ACQUISITION OF LAND
POSITION OF LRT RAIL TRACKS	

Drawing File Name: LDD101-BEV-PA-GZ32-XX-DR-TX-00105

REVISION	DATE	MODIFICATION	CHECKED	APPROVED
P01	2024-03-06	FIRST DRAFT FOR REVIEW	FB	ED
P02	2024-06-01	FOR INFORMATION	FB	ED
P03	2024-08-09	ISSUE FOR RAILWAY ORDER	FB	GD
C01	2024-09-25	FOR RAILWAY ORDER	FB	ED


PROJECT		CLIENT	AUTHORITY		
LUAS FINGLAS		 Transport Infrastructure Ireland National Transport Authority	 National Transport Authority Ireland		
CONSULTANT					
					
TITLE: RAILWAY WORKS LUAS FINGLAS - PROPERTY DETAILS FARNHAM DRIVE, PATRICKSWELL PLACE					
DRAWING STATUS:		A4 Planning			
PREPARED:	M Galeza	CHECKED:	U.Fitzmaurice	APPROVED:	E.Daly
SCALES:	1:500 @ A1	DATE:	2024-09-25	REVISION:	C01
ZONE NUMBER:	32	PLAN NUMBER:	D1-P32 C-D	SUBJECT:	PROPERTY

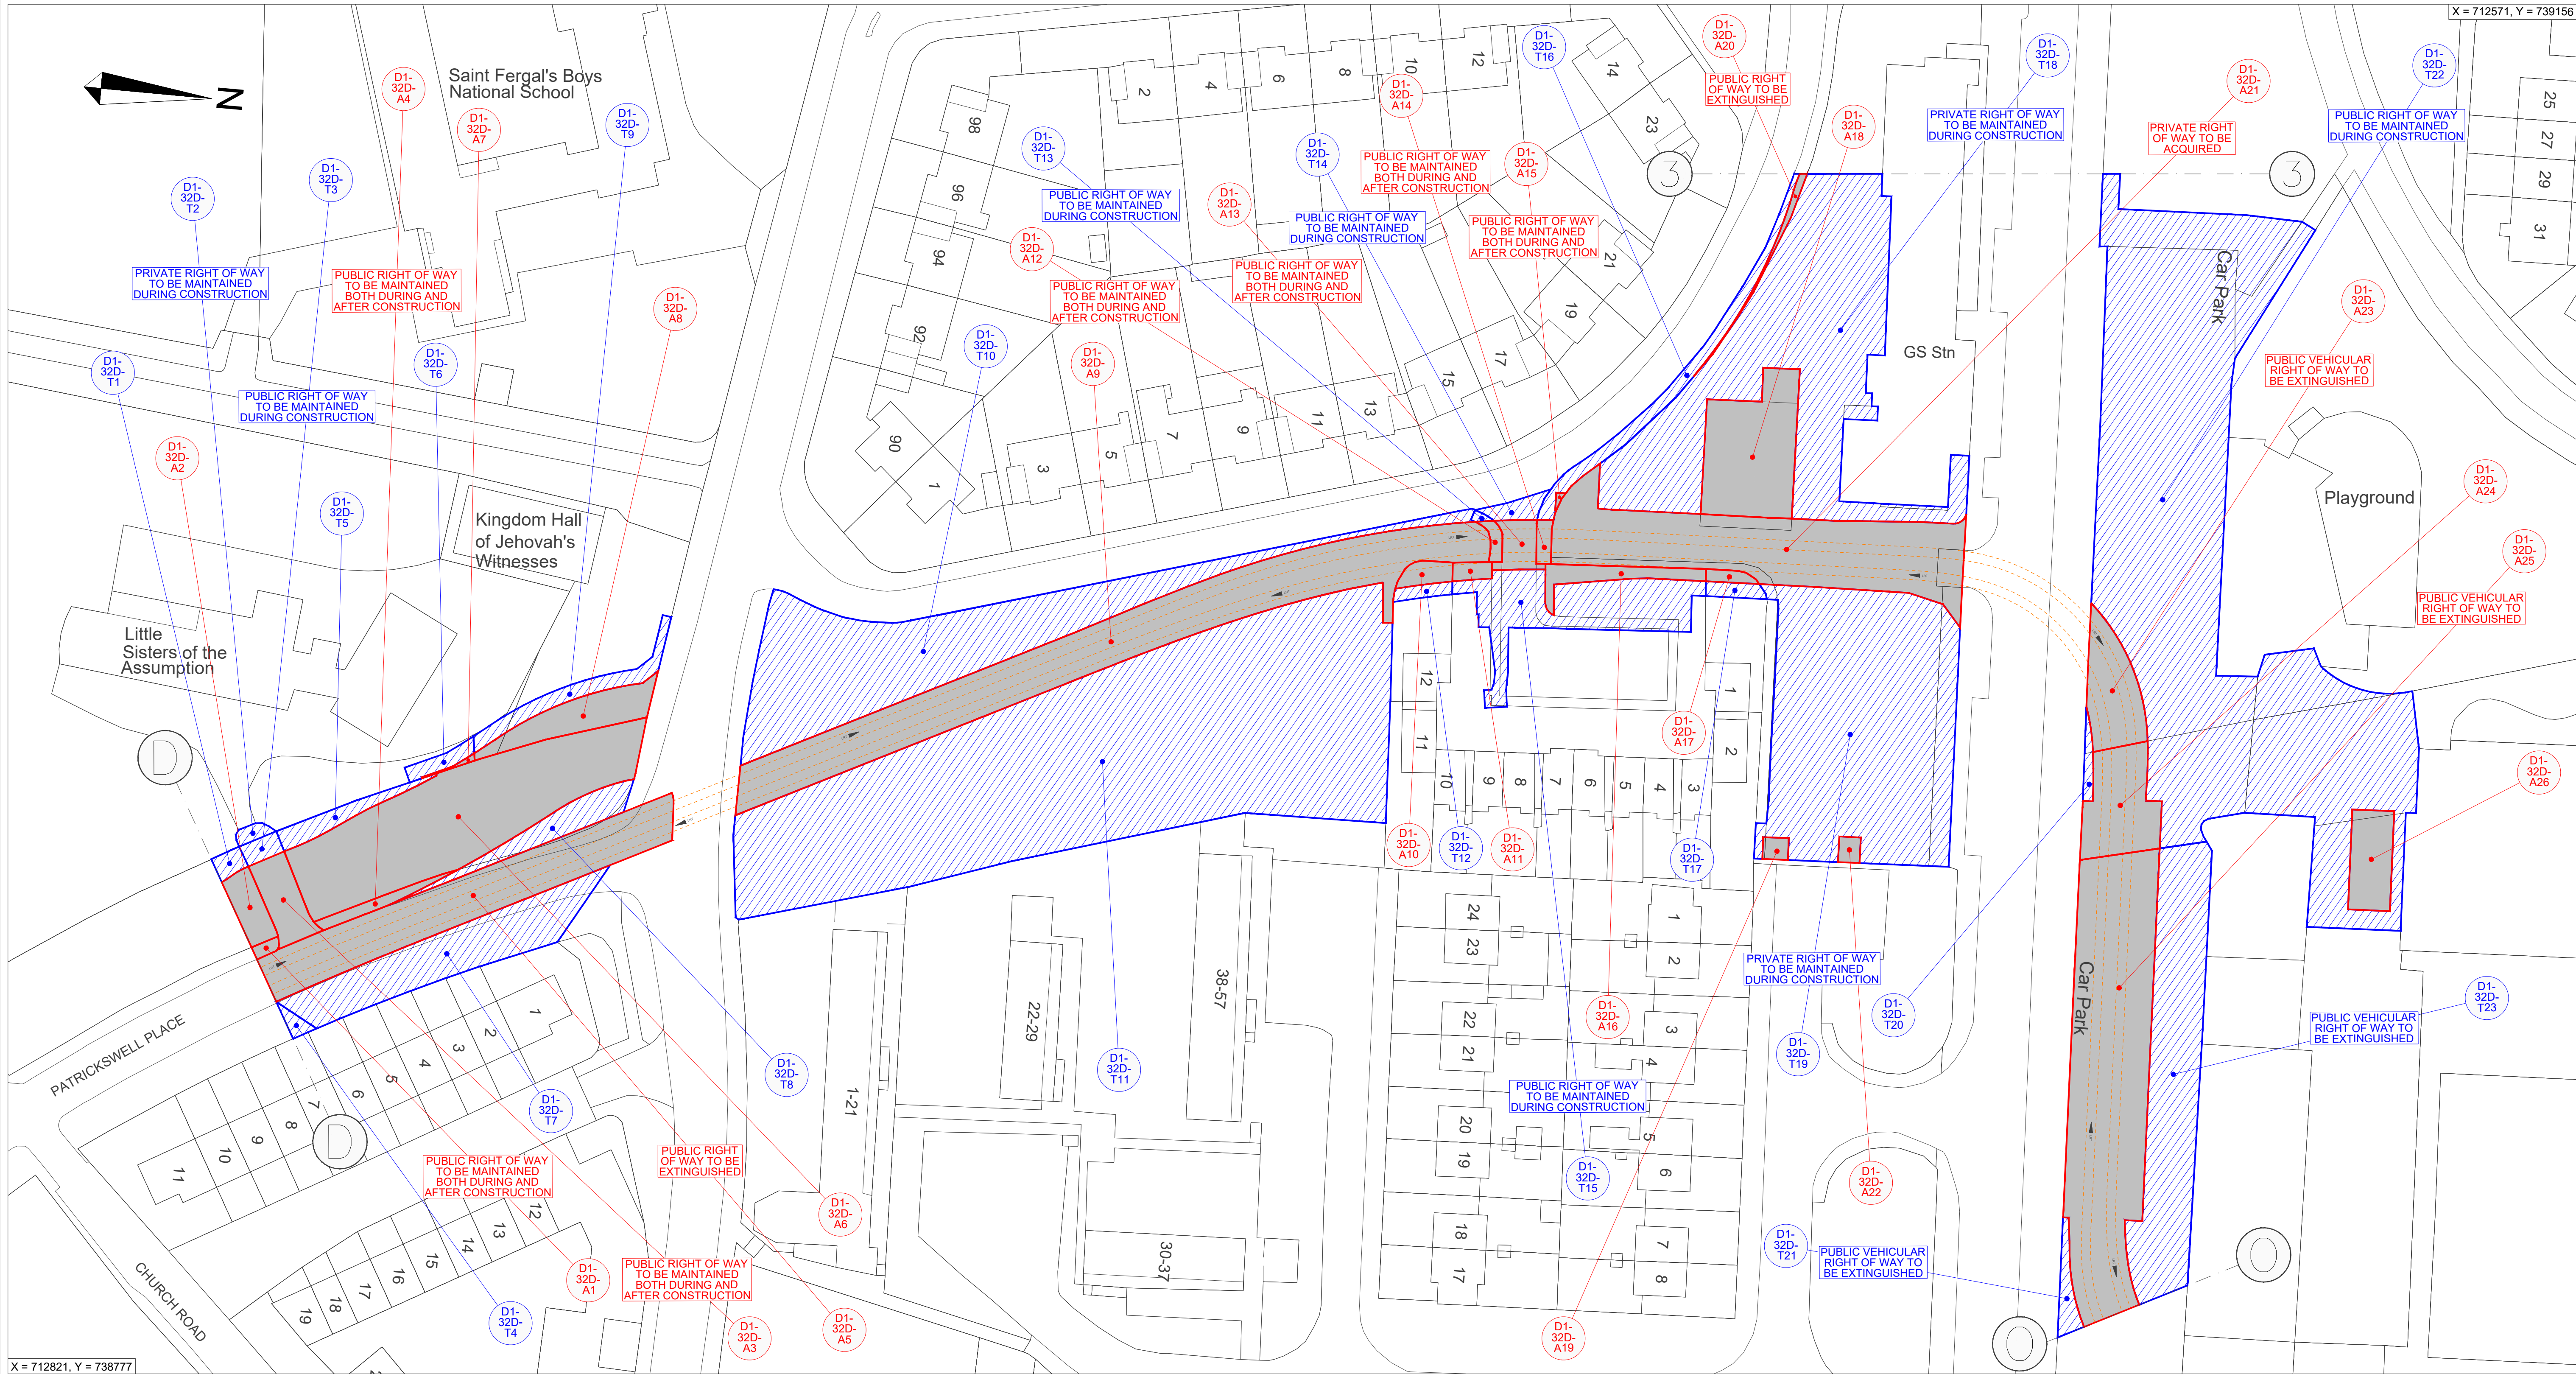

LOCATION PLAN

Scale 1 : 500

© National Roads Authority (NRA) 2024. This drawing is confidential and the copyright in it is owned by NRA. This drawing must not be either loaned, copied or otherwise reproduced in whole or in part or used for any purpose without the prior permission of NRA. Transport Infrastructure Ireland (TII) is an operational name of the National Roads Authority. © Bluesky International Ltd. © National Mapping Division of Tailte Éireann CYAL50380562. All elevations are in metres and relate to Geoid Model (OSGM02) Malin Head as defined by existing Project Control. All Co-ordinates are in Irish Transverse Mercator Grid (ITM) as defined by VRS active GNSS station Tallaght College (TLLG).

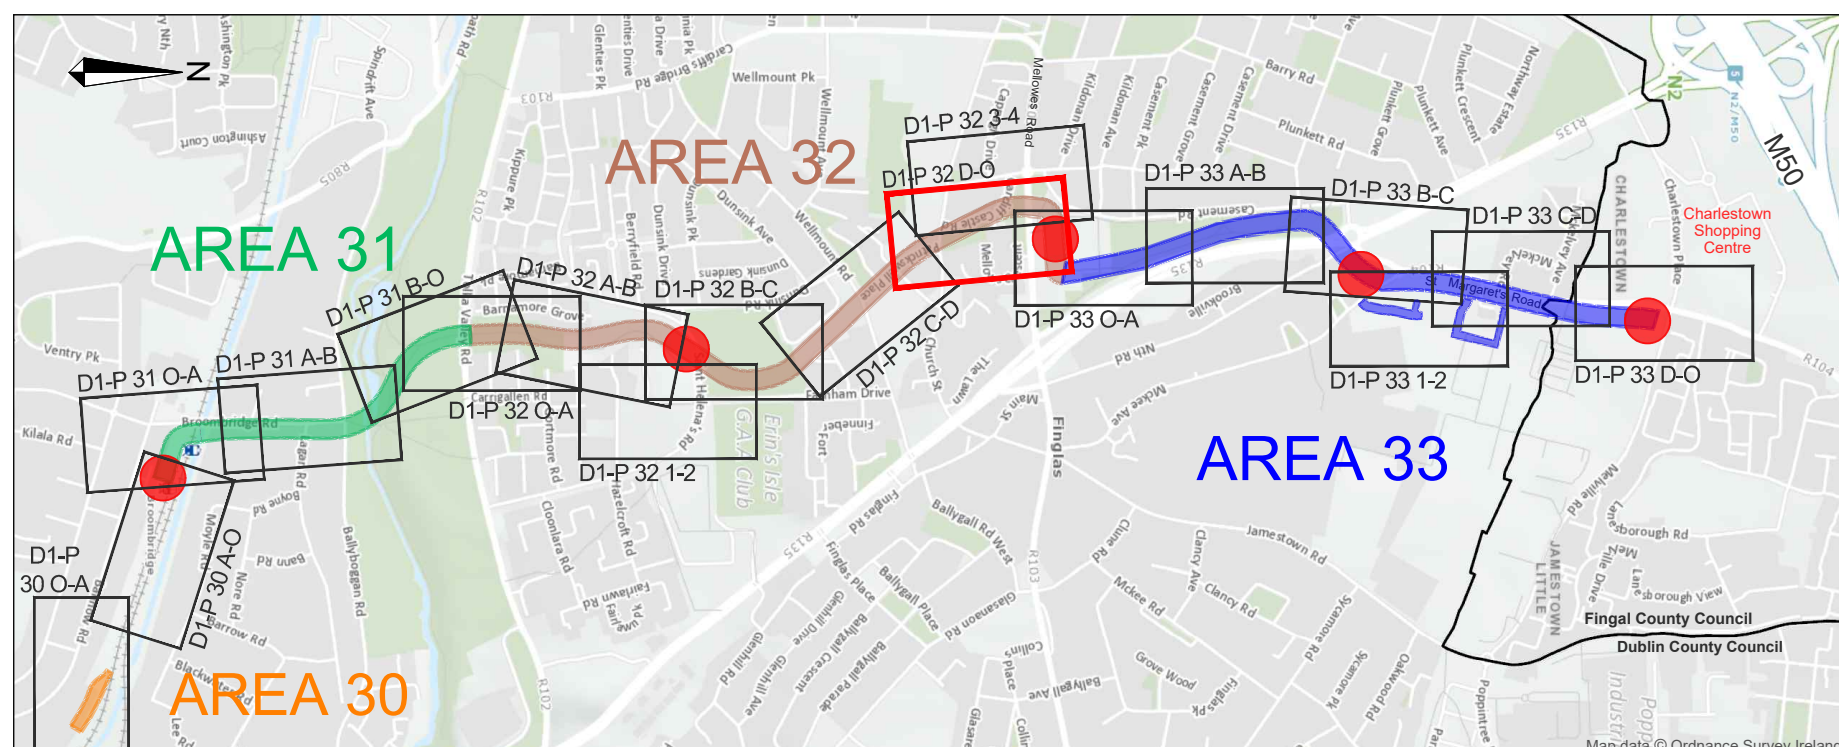


DRAWING LEGEND	
LAND TAKE REFERENCE NUMBER	EXTENT OF PROPOSED ACQUISITION OF LAND
WAYLEAVE REFERENCE NUMBER	EXTENT OF WAYLEAVE / RIGHT OF WAY TO BE ACQUIRED / EXTINGUISHED
TEMPORARY SITE REFERENCE NUMBER	EXTENT OF PROPOSED TEMPORARY ACQUISITION OF LAND
POSITION OF LRT RAIL TRACKS	

Drawing File Name: LDD101-BEV-PA-GZ32-XX-DR-TX-00106

REVISION	DATE	MODIFICATION	CHECKED	APPROVED
P01	2024-03-06	FIRST DRAFT FOR REVIEW	FB	ED
P02	2024-05-01	FOR INFORMATION	FB	ED
P03	2024-08-09	ISSUE FOR RAILWAY ORDER	FB	GD
C01	2024-09-25	FOR RAILWAY ORDER	FB	ED


PROJECT		CLIENT	AUTHORITY	
LUAS FINGLAS		CONSULTANT BARRY TRANSPORTATION	NTA National Transport Authority Office of the Director General	
			egis	
			TITLE	
			RAILWAY WORKS	
			LUAS FINGLAS - PROPERTY DETAILS	
PATRICKSWELL PLACE TO MELLOWES ROAD				
DRAWING STATUS:		A4	Planning	
PREPARED:	M. Galea	CHECKED:	U. Fitzmaurice	APPROVED: E. Daly
SCALE:	1:500 @ A1	DATE:	2024-09-25	REVISION: C01
ZONE NUMBER:	32	PLAN NUMBER:	D1-P32 D-O	SUBJECT: PROPERTY

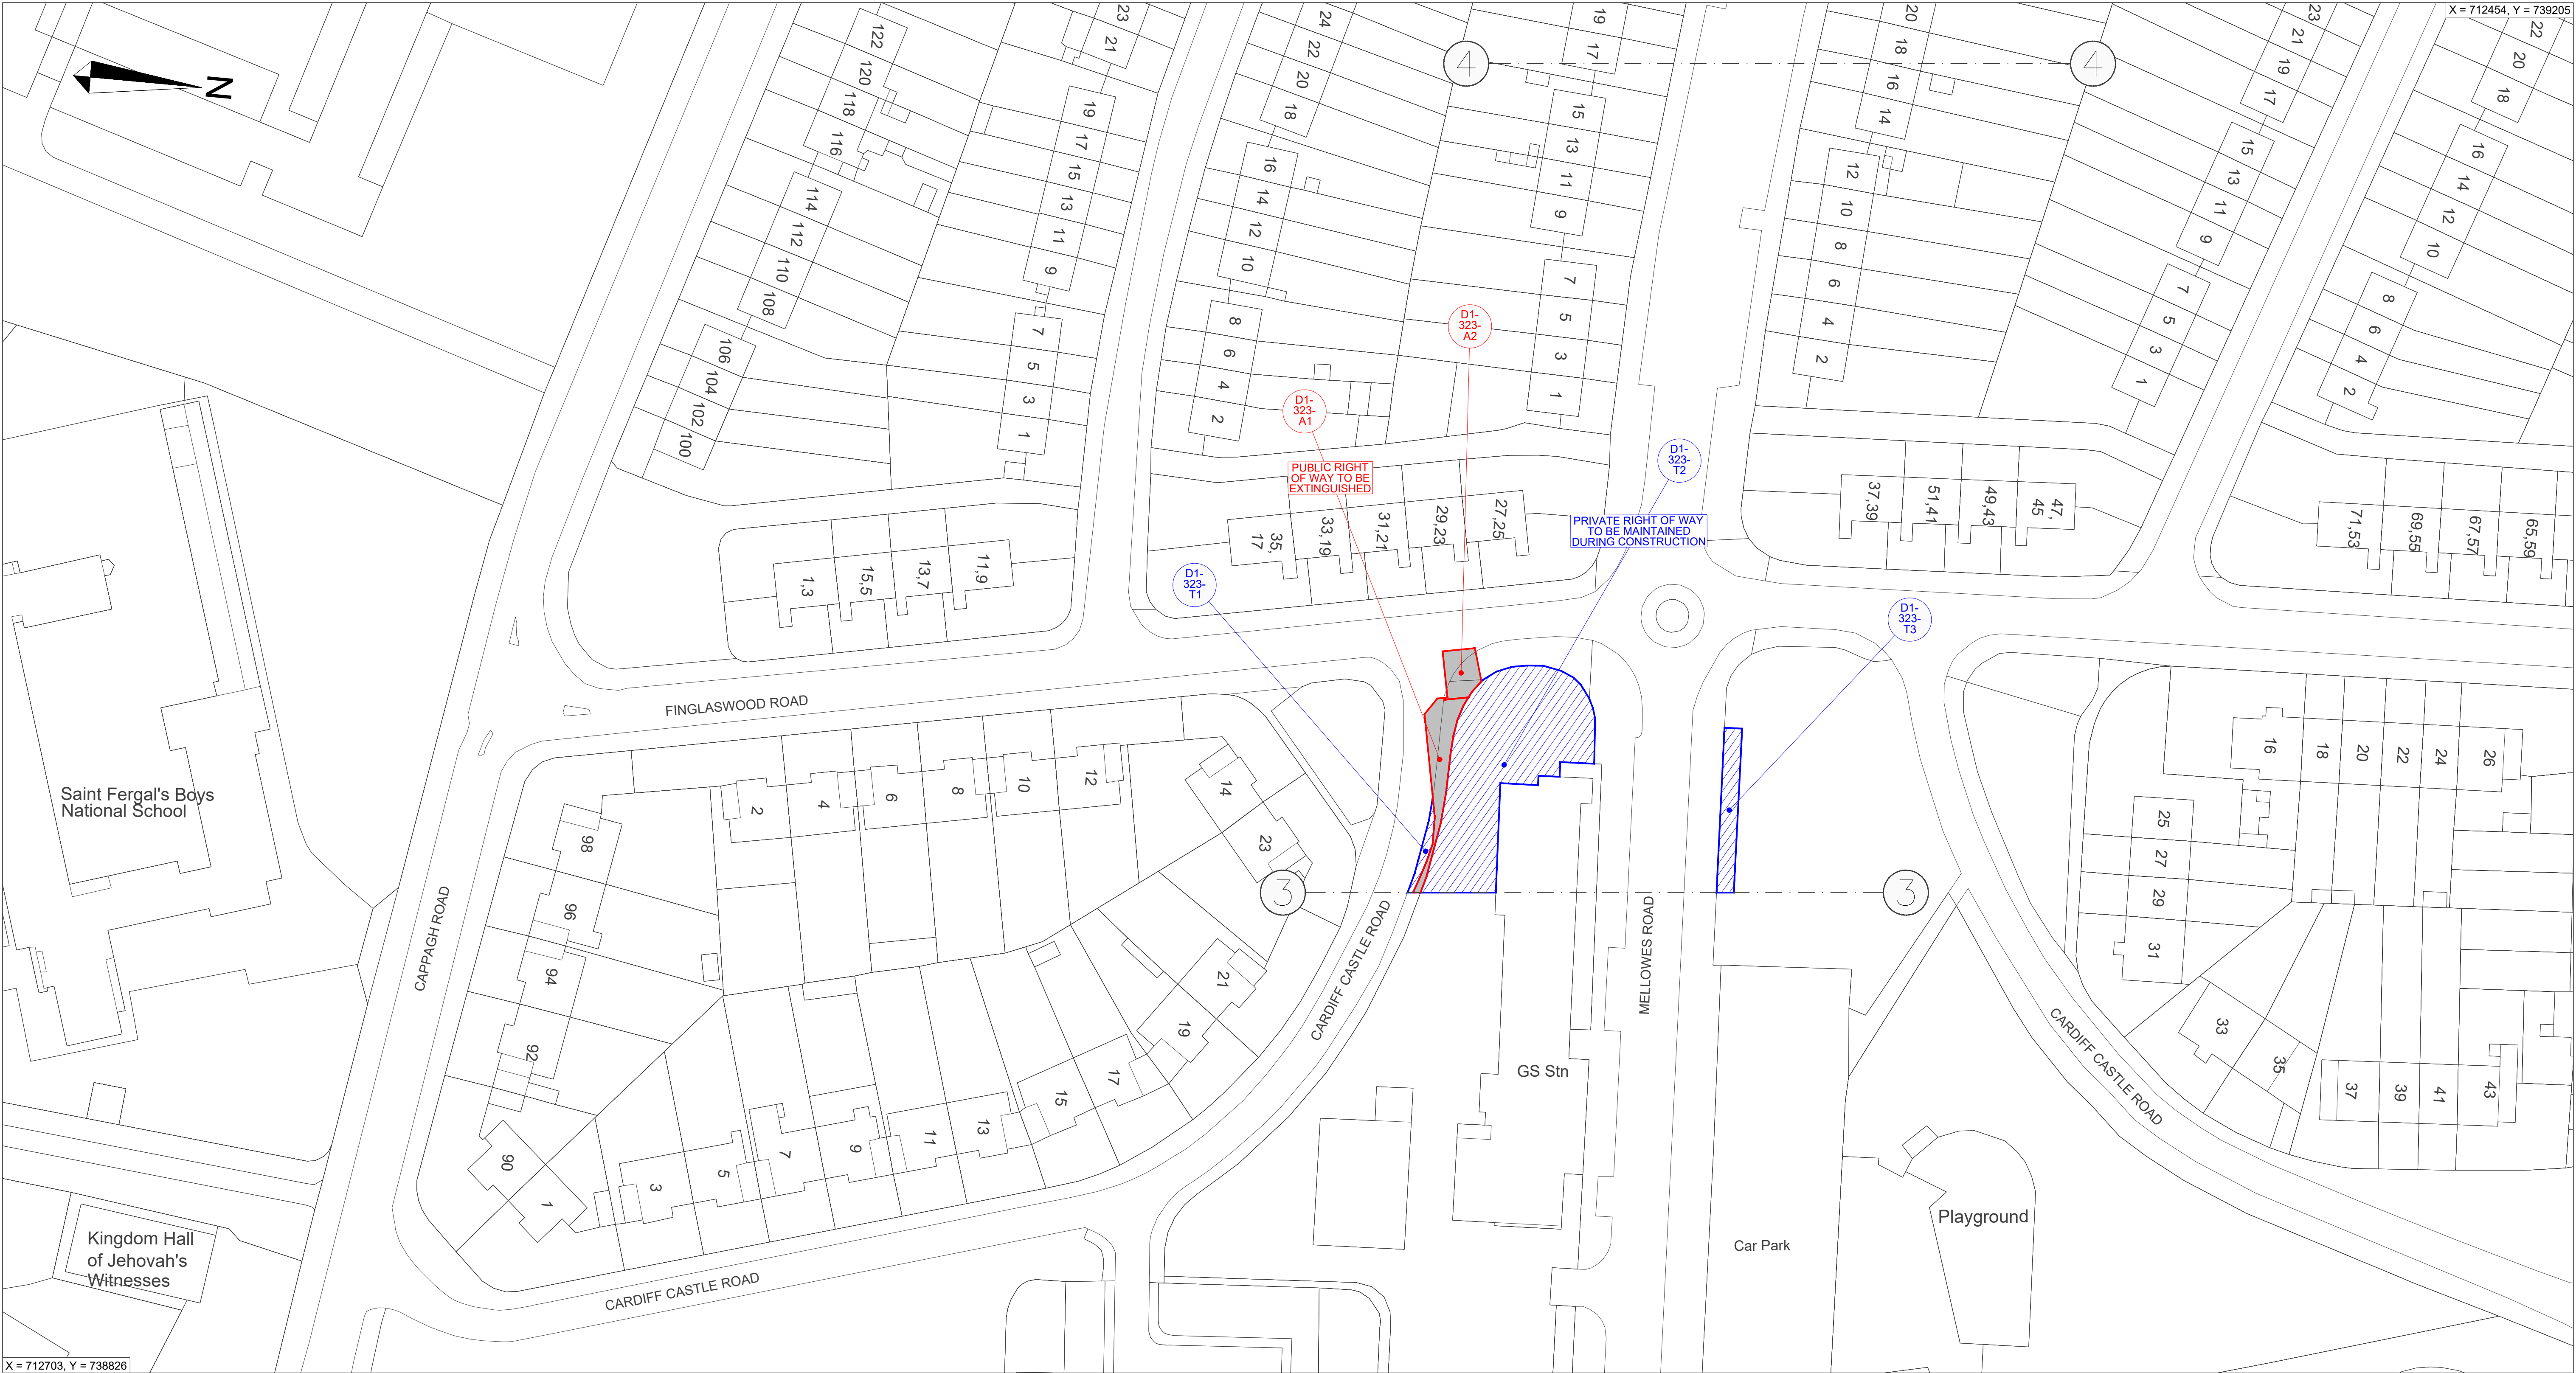

LOCATION PLAN


Scale 1 : 500

© National Roads Authority (NRA) 2024. This drawing is confidential and the copyright in it is owned by NRA. This drawing must not be either loaned, copied or otherwise reproduced in whole or in part or used for any purpose without the prior permission of NRA. Transport Infrastructure Ireland (TII) is an operational name of the National Roads Authority. © Bluesky International Ltd. © National Mapping Division of Taitte Éireann CYAL50380562. All elevations are in metres and relate to Geoid Model (OSGM02) Malin Head as defined by existing Project Control. All Co-ordinates are in Irish Transverse Mercator Grid (ITM) as defined by VRS active GNSS station Tallaght College (TLLG).

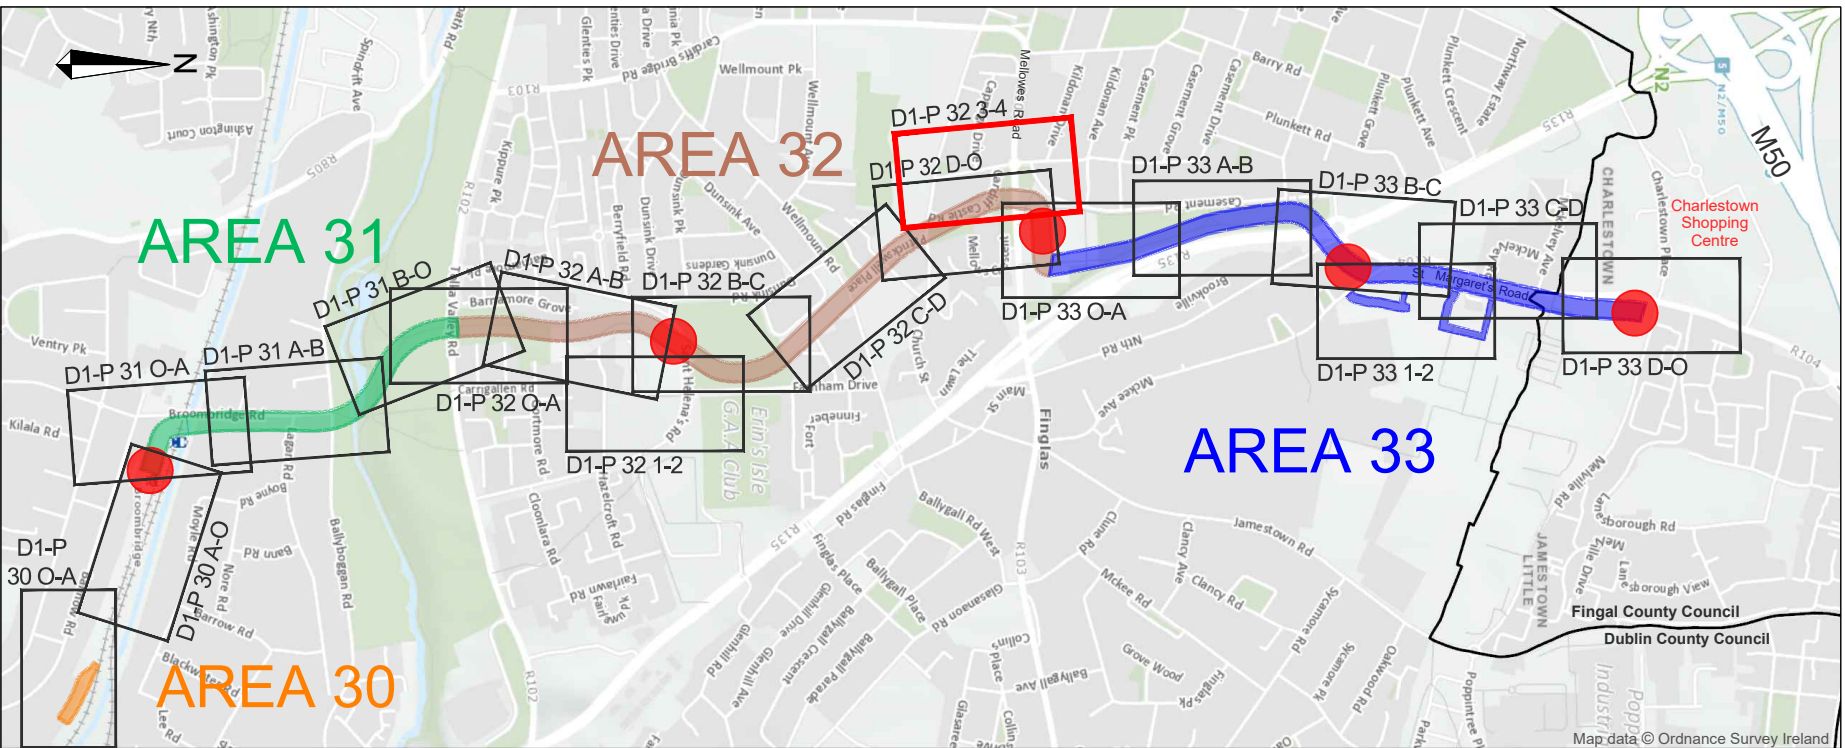

DRAWING LEGEND	
LAND TAKE REFERENCE NUMBER	EXTENT OF PROPOSED ACQUISITION OF LAND
WAYLEAVE REFERENCE NUMBER	EXTENT OF WAYLEAVE / RIGHT OF WAY TO BE ACQUIRED / EXTINGUISHED
TEMPORARY SITE REFERENCE NUMBER	EXTENT OF PROPOSED TEMPORARY ACQUISITION OF LAND
POSITION OF LRT RAIL TRACKS	


Drawing File Name: LDD101-BEV-PA-GZ32-XX-DR-TX-00107				
P01	2024-08-09	ISSUE FOR RAILWAY ORDER	FB	GD
C01	2024-09-25	FOR RAILWAY ORDER	FB	ED
REVISION	DATE	MODIFICATION	CHECKED	APPROVED
PROJECT:		CLIENT:	AUTHORITY:	
		 Transport Infrastructure Ireland 100		

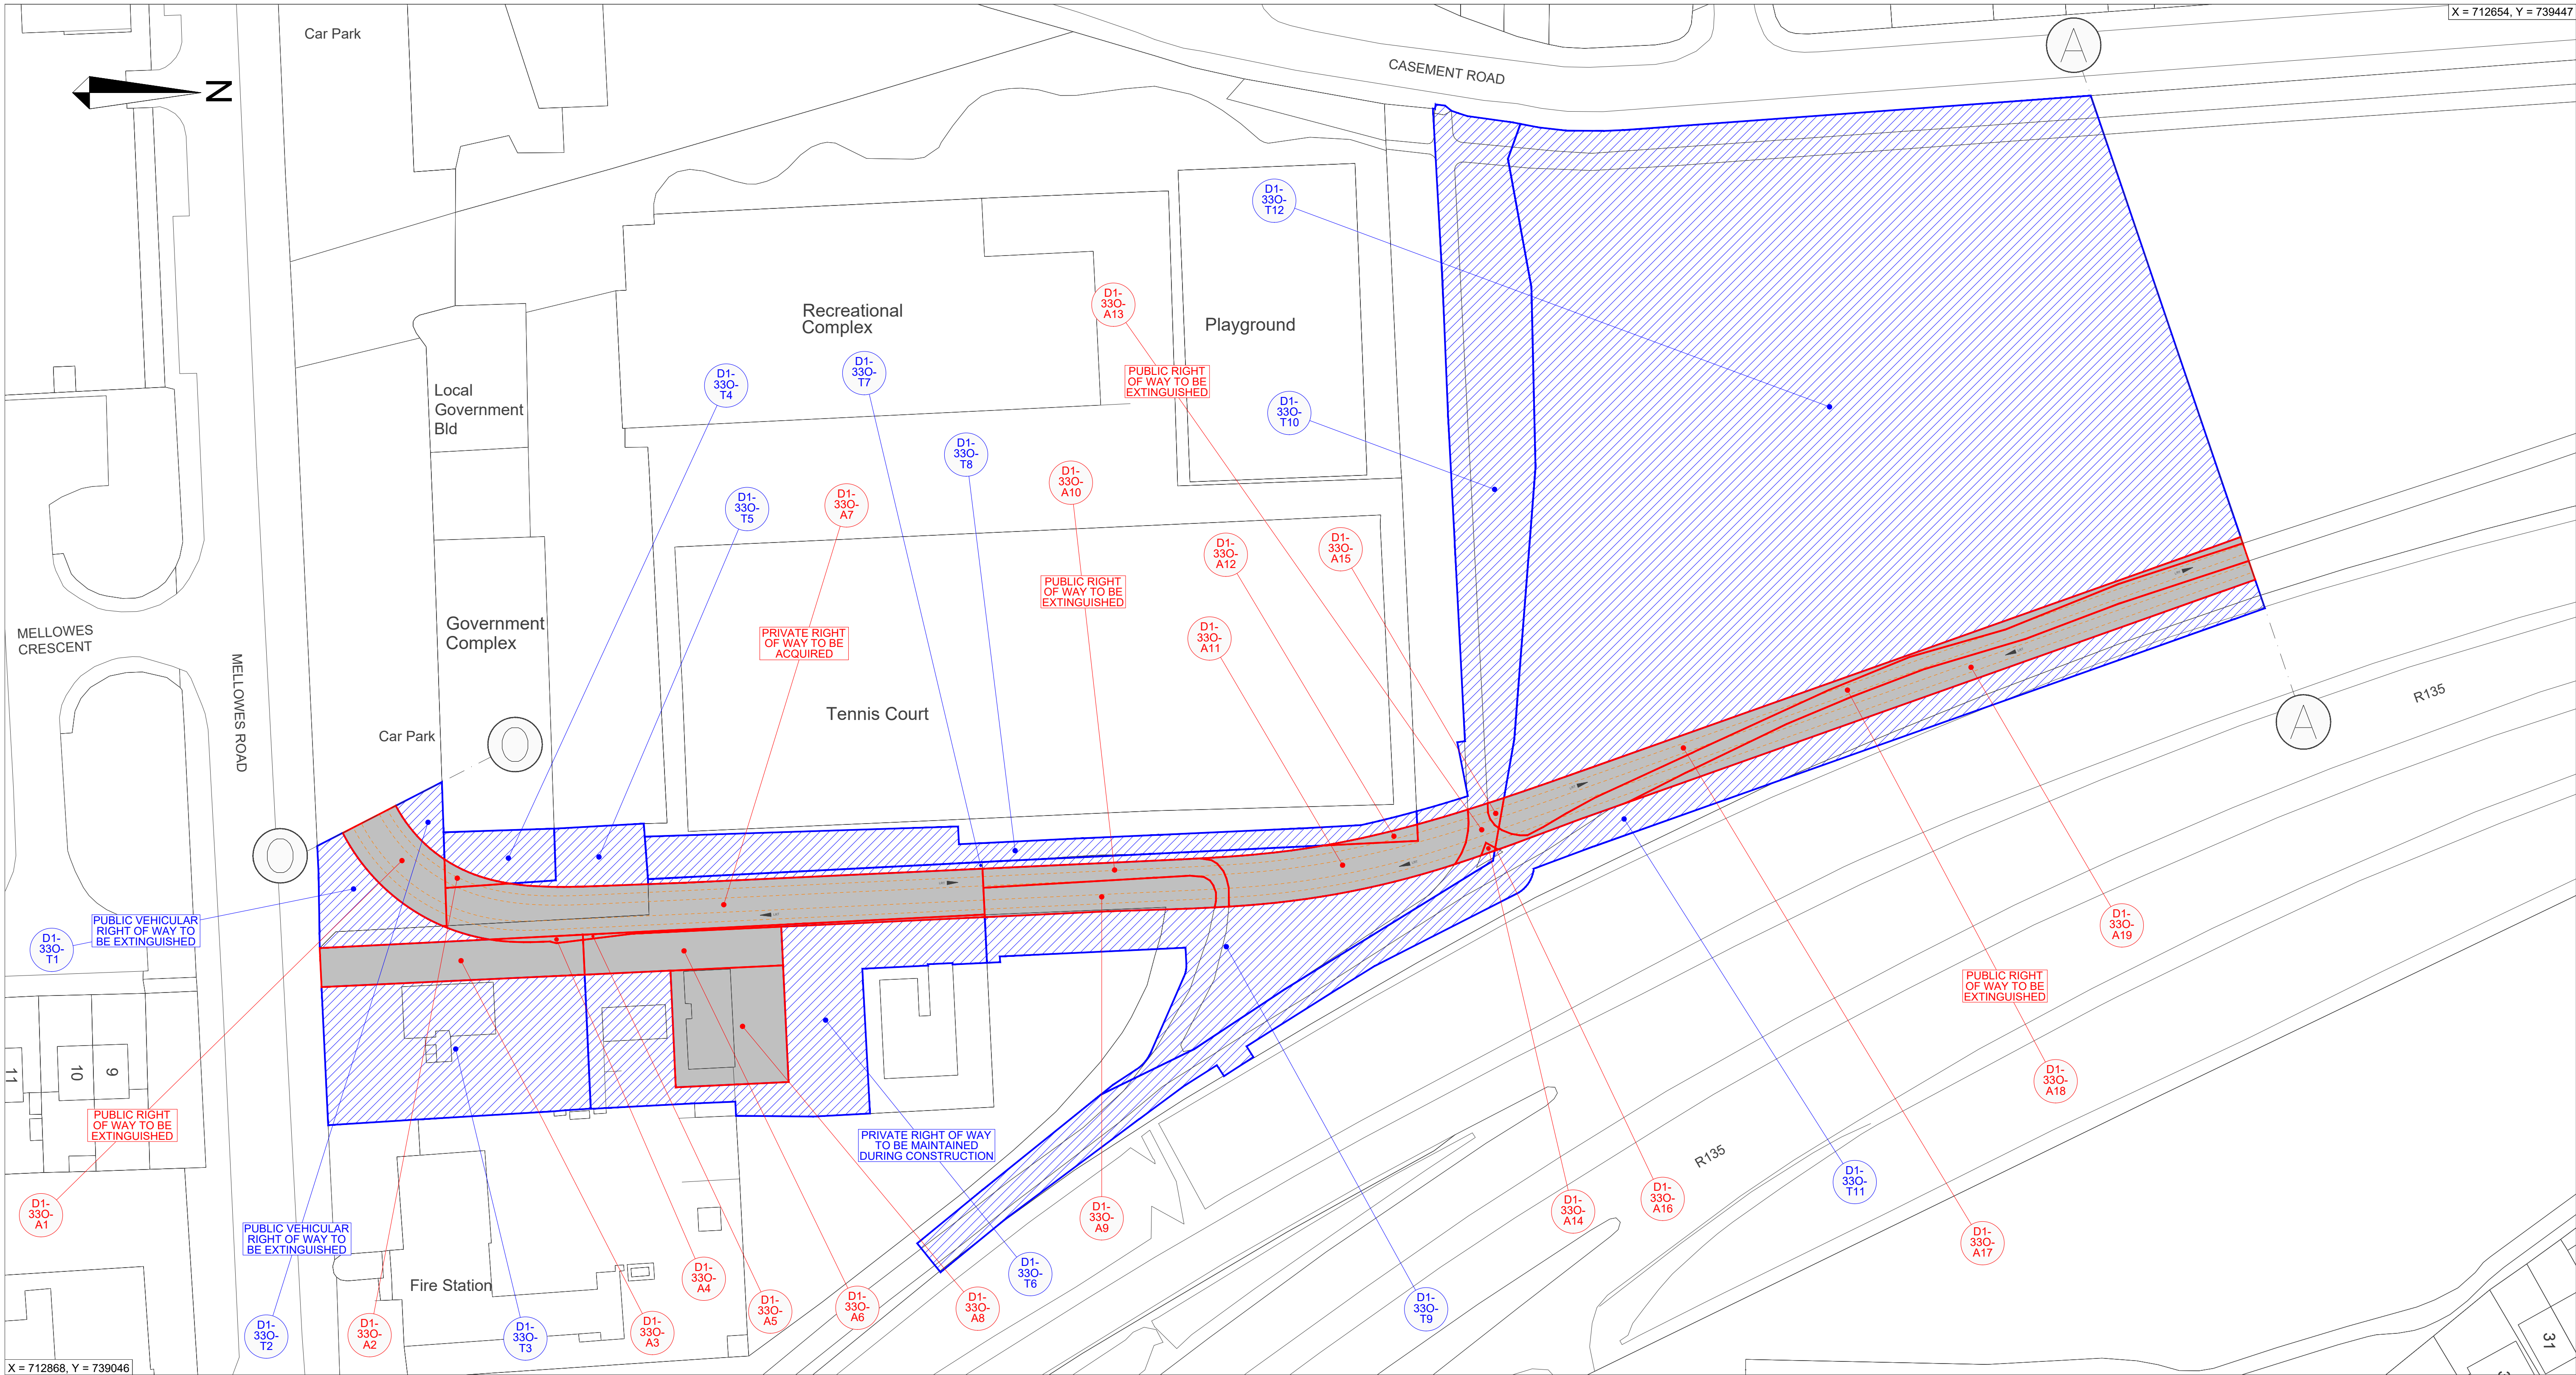

LOCATION PLAN


Scale 1 : 500

© National Roads Authority (NRA) 2024. This drawing is confidential and the copyright in it is owned by NRA. This drawing must not be either loaned, copied or otherwise reproduced in whole or in part or used for any purpose without the prior permission of NRA. Transport Infrastructure Ireland (TII) is an operational name of the National Roads Authority. © Bluesky International Ltd. © National Mapping Division of Tailte Éireann CYAL50380562. All elevations are in metres and relate to Geoid Model (OSGM02) Malin Head as defined by existing Project Control. All Co-ordinates are in Irish Transverse Mercator Grid (ITM) as defined by VRS active GNSS station Tallaght College (TLLG).

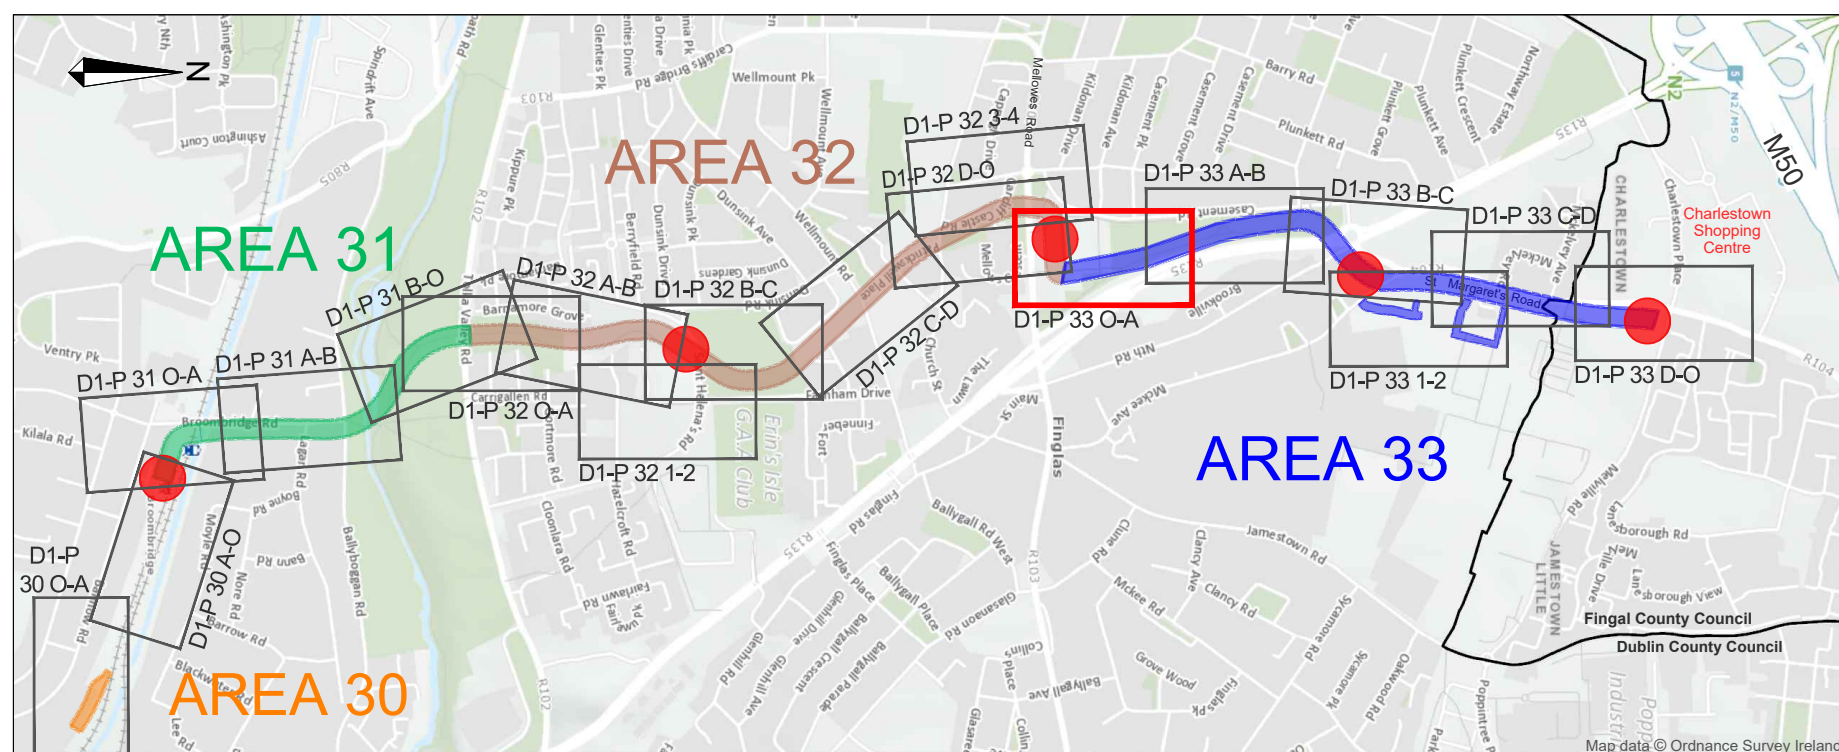


DRAWING LEGEND	
LAND TAKE REFERENCE NUMBER	EXTENT OF PROPOSED ACQUISITION OF LAND
WAYLEAVE REFERENCE NUMBER	EXTENT OF WAYLEAVE / RIGHT OF WAY TO BE ACQUIRED / EXTINGUISHED
TEMPORARY SITE REFERENCE NUMBER	EXTENT OF PROPOSED TEMPORARY ACQUISITION OF LAND
POSITION OF LRT RAIL TRACKS	

Drawing File Name: LDD101-BEV-PA-GZ33-XX-DR-TX-00101				
P01	2024-03-12	FIRST DRAFT FOR REVIEW	FB	ED
P02	2024-06-09	ISSUE FOR RAILWAY ORDER	FB	GD
P03	2024-08-12	ISSUE FOR RAILWAY ORDER	FB	GD
C01	2024-09-25	FOR RAILWAY ORDER	FB	ED
REVISION	DATE	MODIFICATION	CHECKED	APPROVED
PROJECT		CLIENT	AUTHORITY	
LUAS FINGLAS		 Transport Infrastructure Ireland 1000		

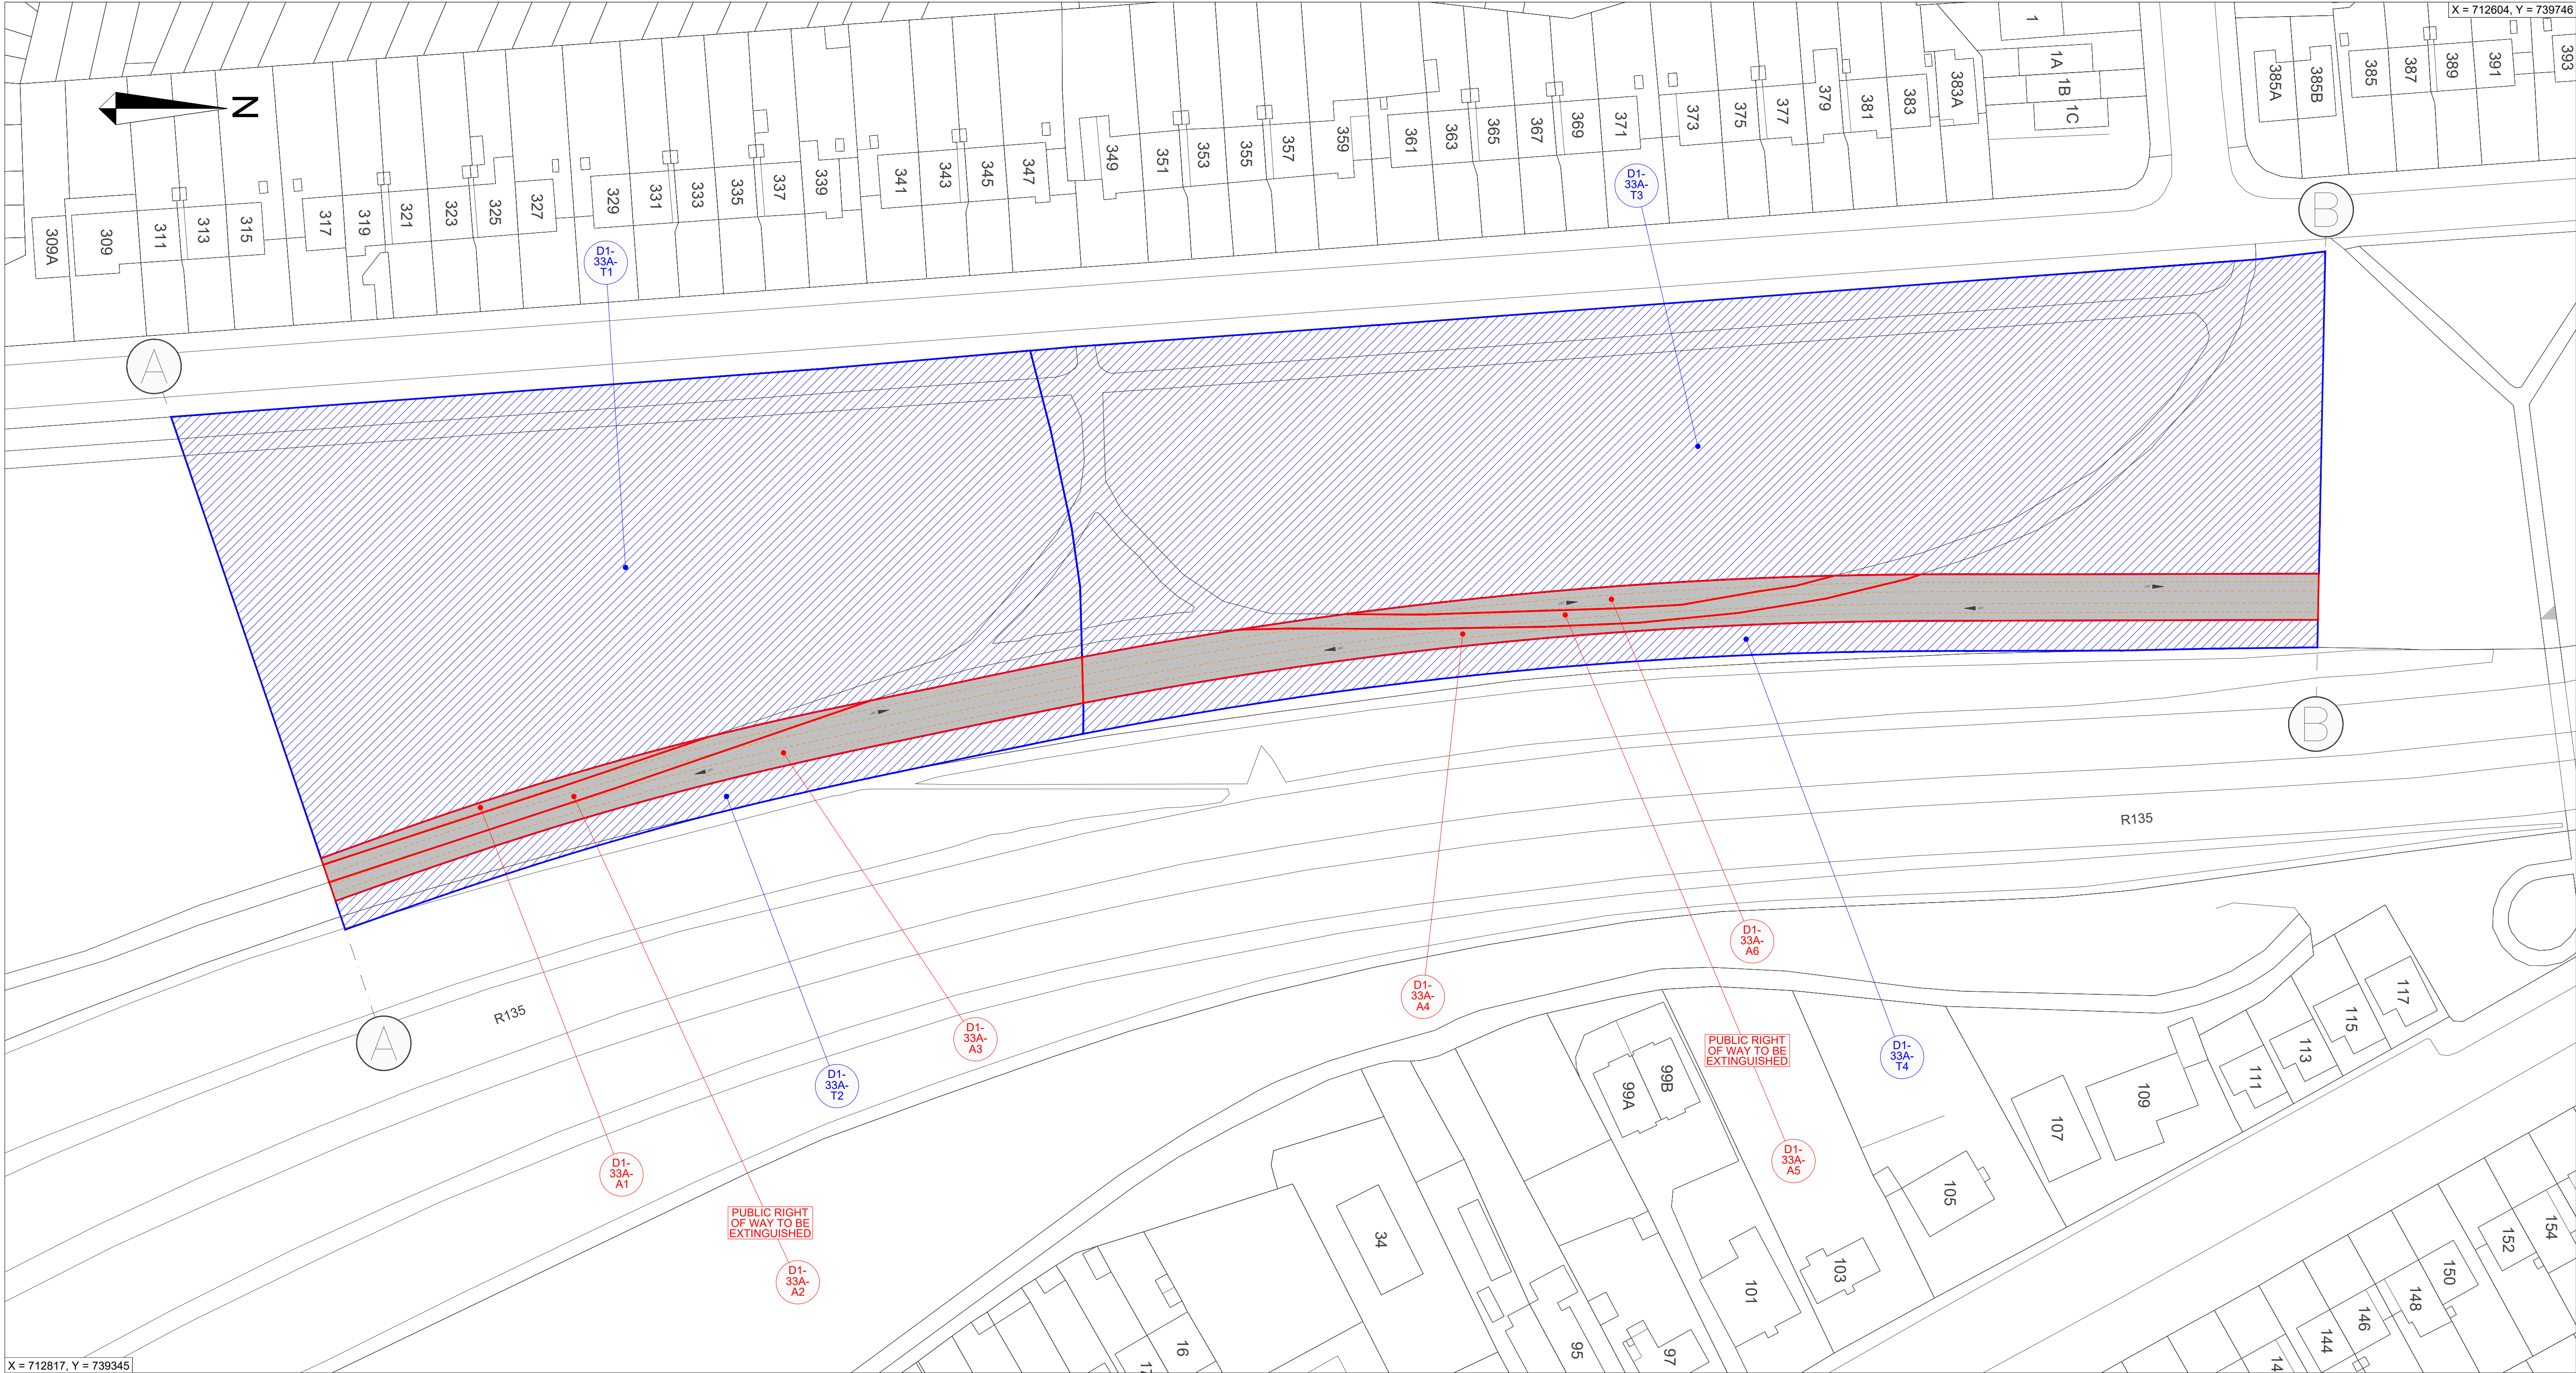


LOCATION PLAN
Scale 1 : 500

© National Roads Authority (NRA) 2024. This drawing is confidential and the copyright in it is owned by NRA. This drawing must not be either loaned, copied or otherwise reproduced in whole or in part or used for any purpose without the prior permission of NRA. Transport Infrastructure Ireland (TII) is an operational name of the National Roads Authority. © Bluesky International Ltd. © National Mapping Division of Tailte Éireann CYAL50380562. All elevations are in metres and relate to Geoid Model (OSGM02) Malin Head as defined by existing Project Control. All Co-ordinates are in Irish Transverse Mercator Grid (ITM) as defined by VRS active GNSS station Tallaght College (TLLG).

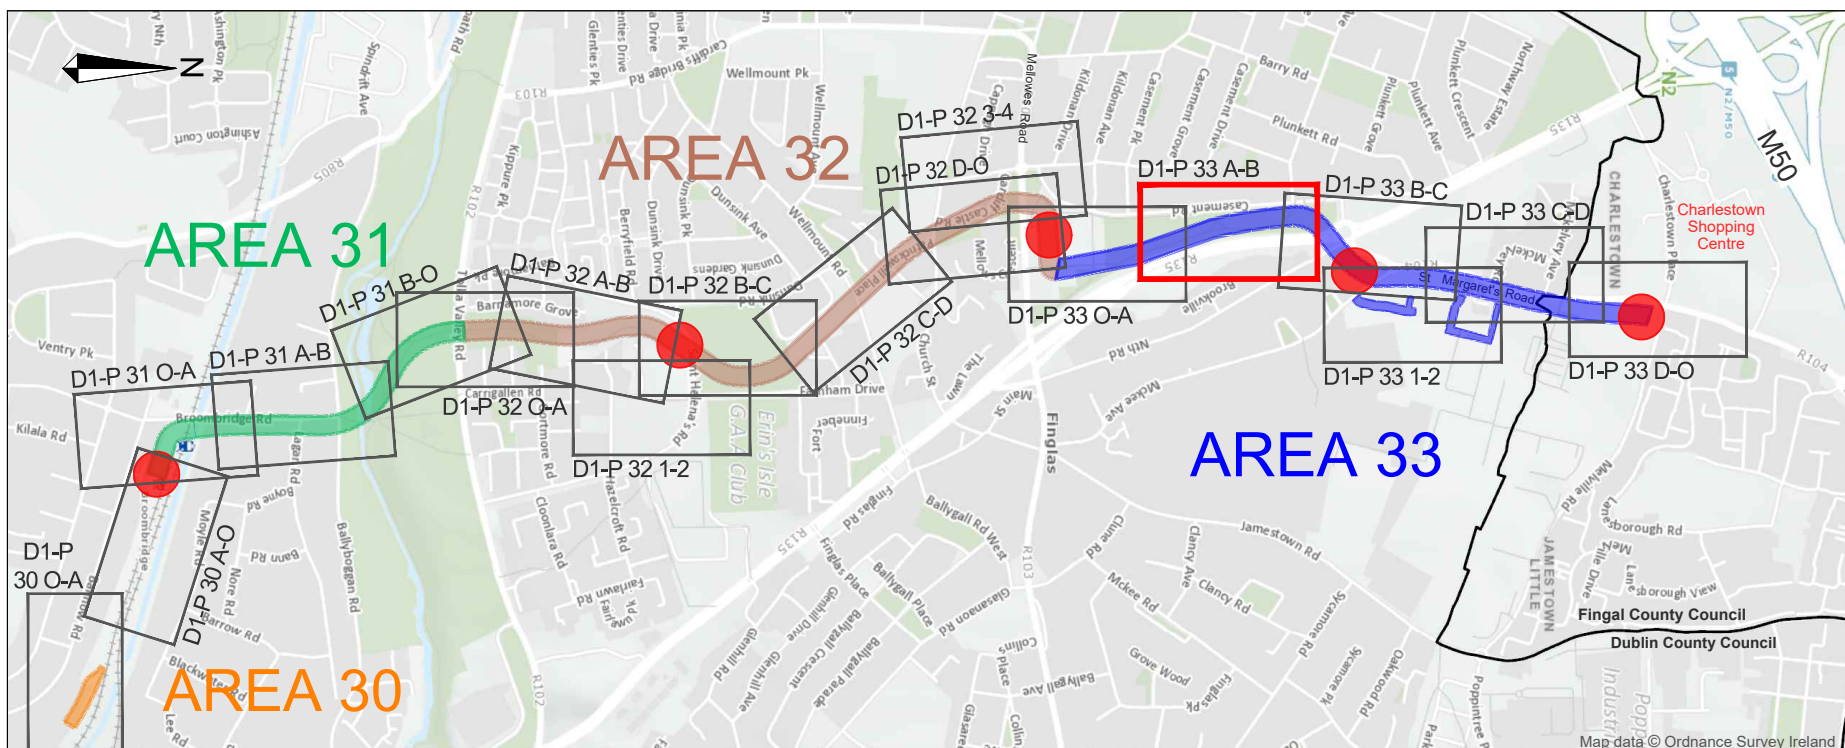

DRAWING LEGEND	
LAND TAKE REFERENCE NUMBER	EXTENT OF PROPOSED ACQUISITION OF LAND
WAYLEAVE REFERENCE NUMBER	EXTENT OF WAYLEAVE / RIGHT OF WAY TO BE ACQUIRED / EXTINGUISHED
TEMPORARY SITE REFERENCE NUMBER	EXTENT OF PROPOSED TEMPORARY ACQUISITION OF LAND
POSITION OF LRT RAIL TRACKS	


Drawing File Name					LDD101-BEV-PA-GZ33-XX-DR-TX-00102				
P01		2024-03-12		FIRST DRAFT FOR REVIEW		FB		ED	
P02		2024-08-09		ISSUE FOR RAILWAY ORDER		FB		GD	
P03		2024-08-12		ISSUE FOR RAILWAY ORDER		FB		GD	
C01		2024-09-25		FOR RAILWAY ORDER		FB		ED	
REVISION		DATE		MODIFICATION		CHECKED		APPROVED	
PROJECT					CLIENT			AUTHORITY	
					 Transport Infrastructure Institute			 National Transport Authority	
					CONSULTANT: 				
TITLE: RAILWAY WORKS LUAS FINGLAS - PROPERTY DETAILS MELLOWES PARK									
DRAWING STATUS: A4					Planning				
PREPARED: M.Galeza					CHECKED: U.Fitzmaurice		APPROVED: E.Daly		
SCALES: 1:500 @ A1					DATE: 2024-09-25		REVISION: C01		
ZONE NUMBER: 33					PLAN NUMBER: D1-P33 A-B			SUBJECT: PROPERTY	

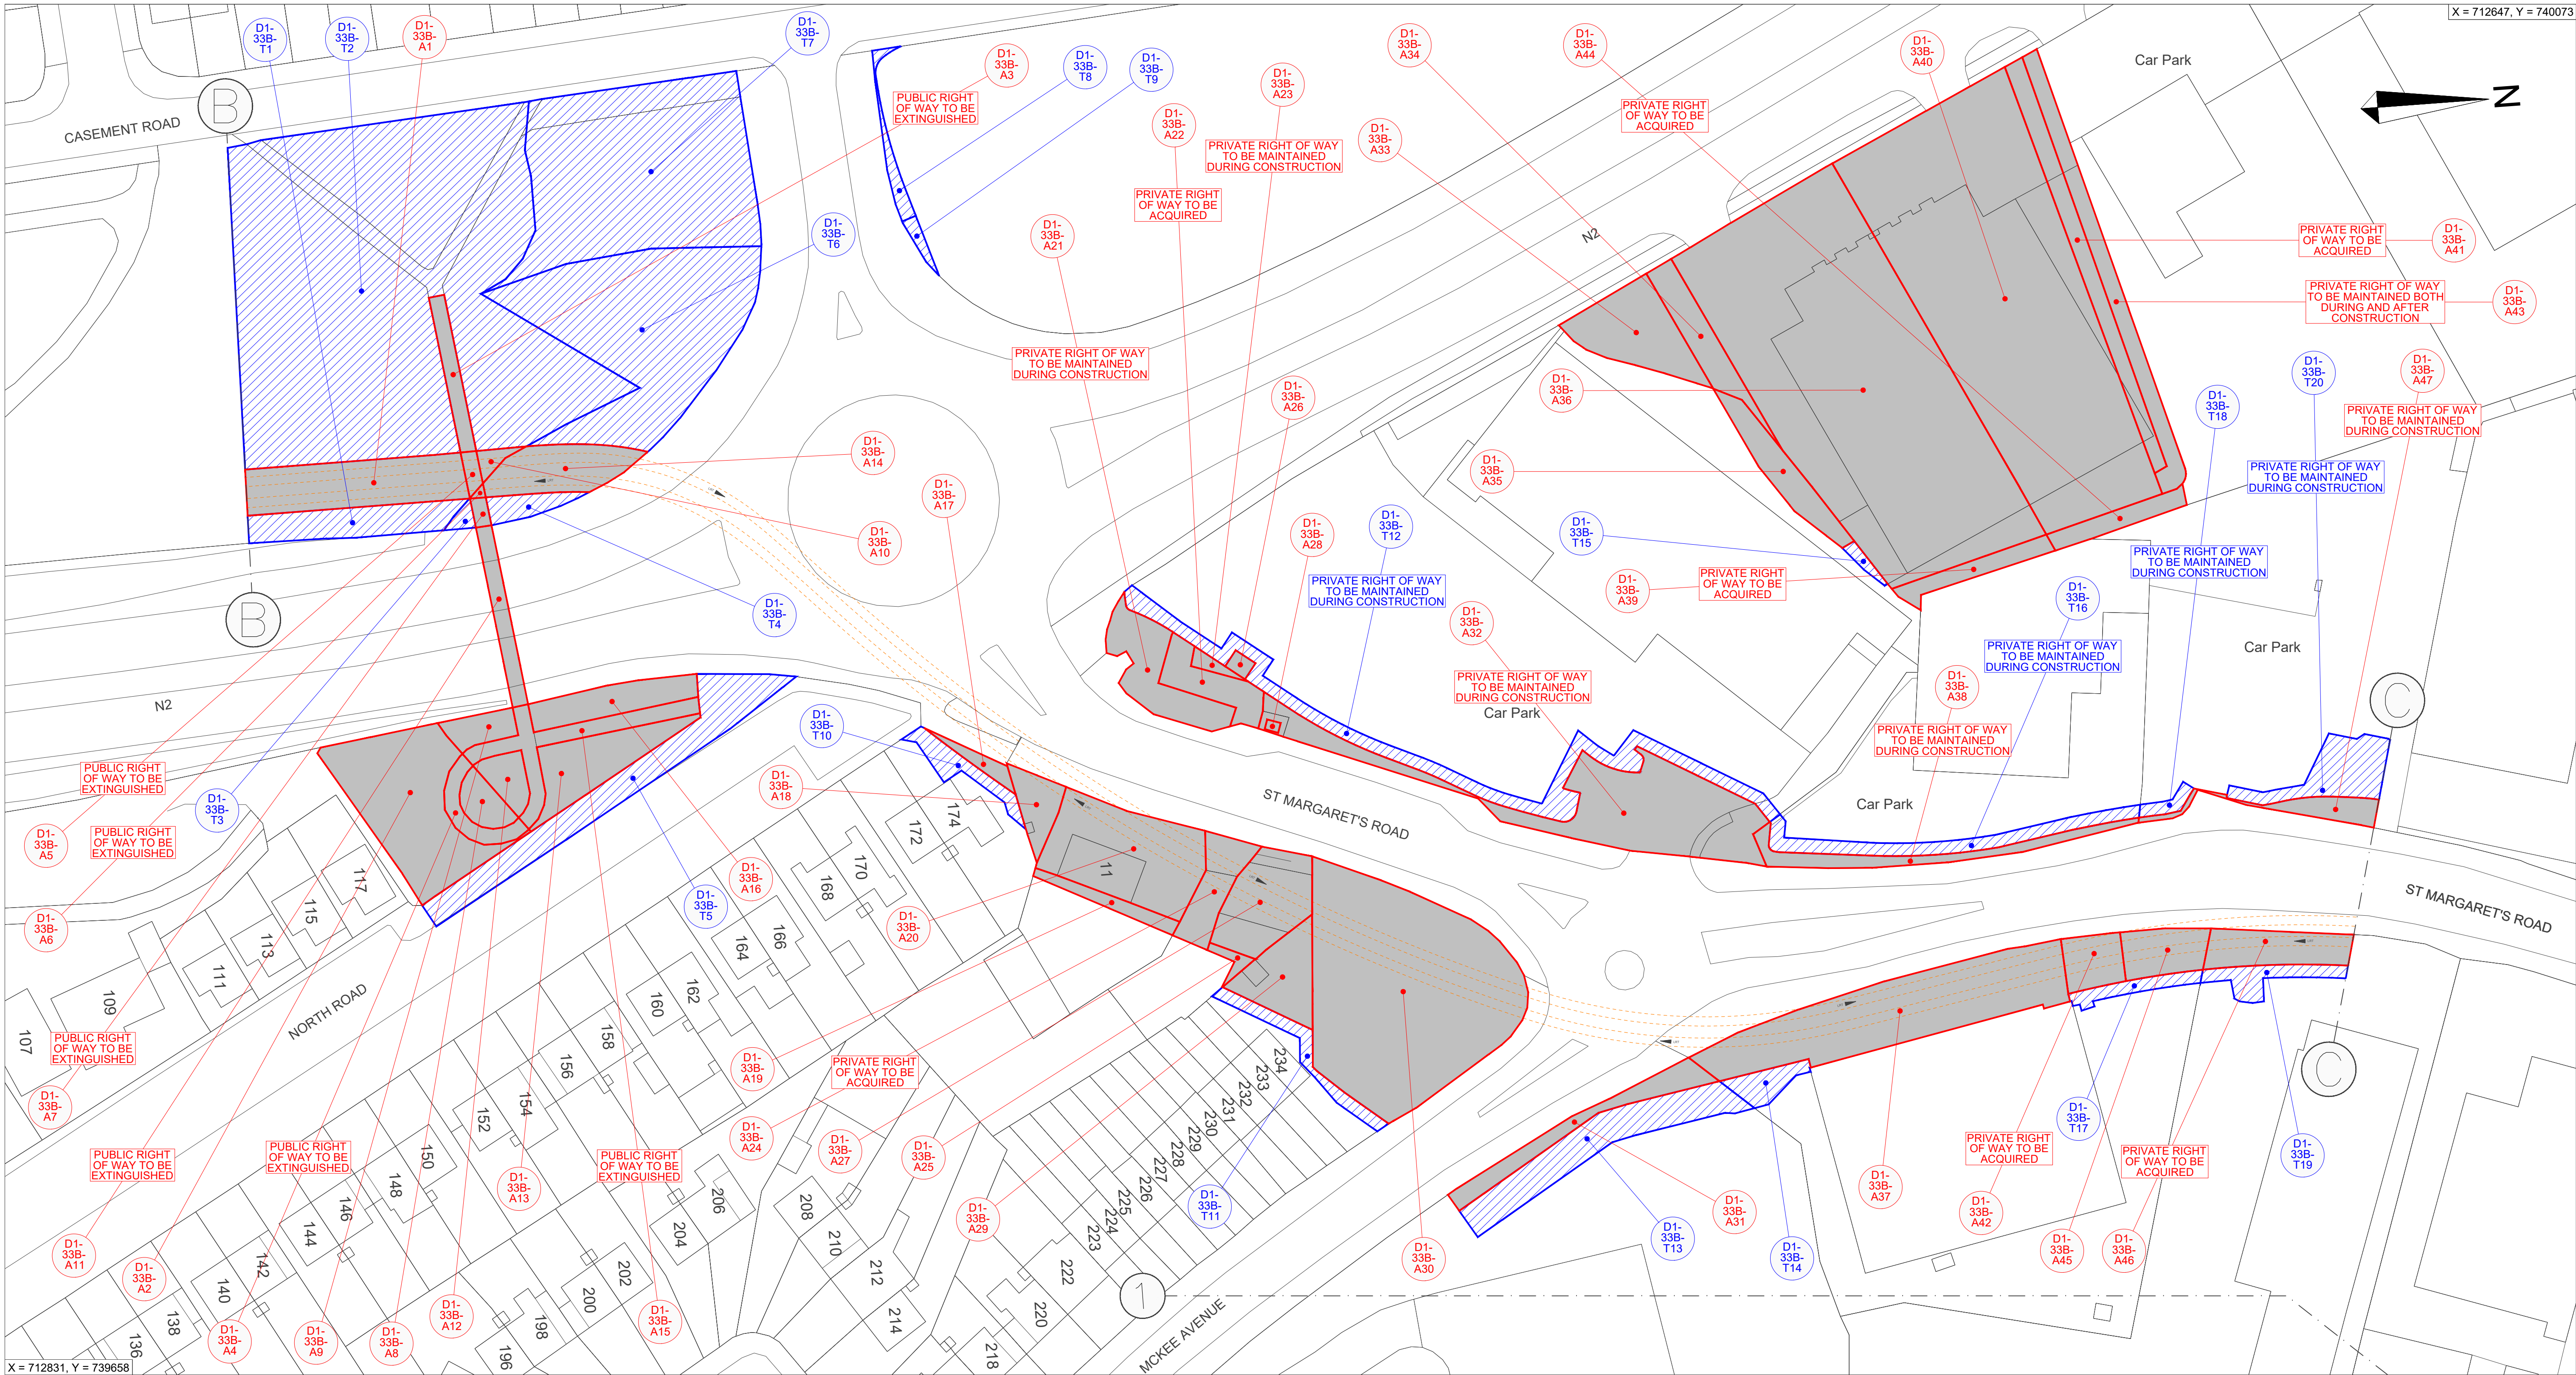

LOCATION PLAN


Scale 1 : 500

© National Roads Authority (NRA) 2024. This drawing is confidential and the copyright in it is owned by NRA. This drawing must not be either loaned, copied or otherwise reproduced in whole or in part or used for any purpose without the prior permission of NRA. Transport Infrastructure Ireland (TII) is an operational name of the National Roads Authority. © Bluesky International Ltd. © National Mapping Division of Tailte Éireann CYAL50380562. All elevations are in metres and relate to Geoid Model (OSGM02) Malin Head as defined by existing Project Control. All Co-ordinates are in Irish Transverse Mercator Grid (ITM) as defined by VRS active GNSS station Tallaght College (TLLG).

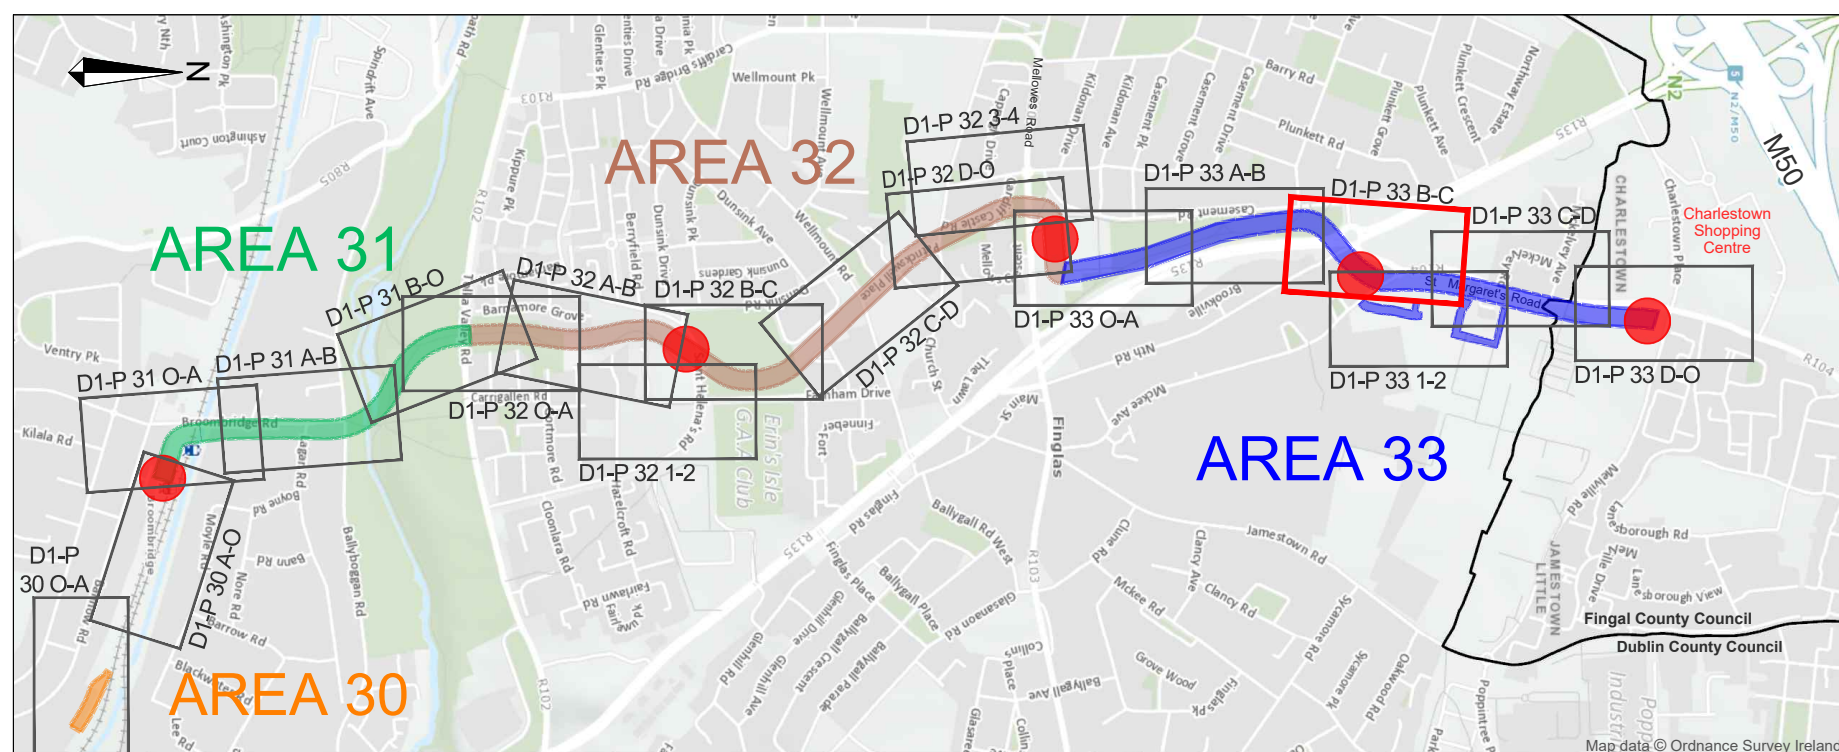


DRAWING LEGEND	
LAND TAKE REFERENCE NUMBER	EXTENT OF PROPOSED ACQUISITION OF LAND
WAYLEAVE REFERENCE NUMBER	EXTENT OF WAYLEAVE / RIGHT OF WAY TO BE ACQUIRED / EXTINGUISHED
TEMPORARY SITE REFERENCE NUMBER	EXTENT OF PROPOSED TEMPORARY ACQUISITION OF LAND
POSITION OF LRT RAIL TRACKS	

Drawing File Name:		LDD101-BEV-PA-GZ33-XX-DR-TX-00103			
P01	2024-03-12	FIRST DRAFT FOR REVIEW	FB	ED	
P02	2024-06-09	ISSUE FOR RAILWAY ORDER	FB	GD	
P03	2024-08-12	ISSUE FOR RAILWAY ORDER	FB	GD	
C01	2024-09-25	FOR RAILWAY ORDER	FB	ED	
REVISION	DATE	MODIFICATION	CHECKED	APPROVED	
PROJECT		CLIENT	AUTHORITY		
		 THE INFRASTRUCTURE TECHNOLOGY INSTITUTE 10001000			

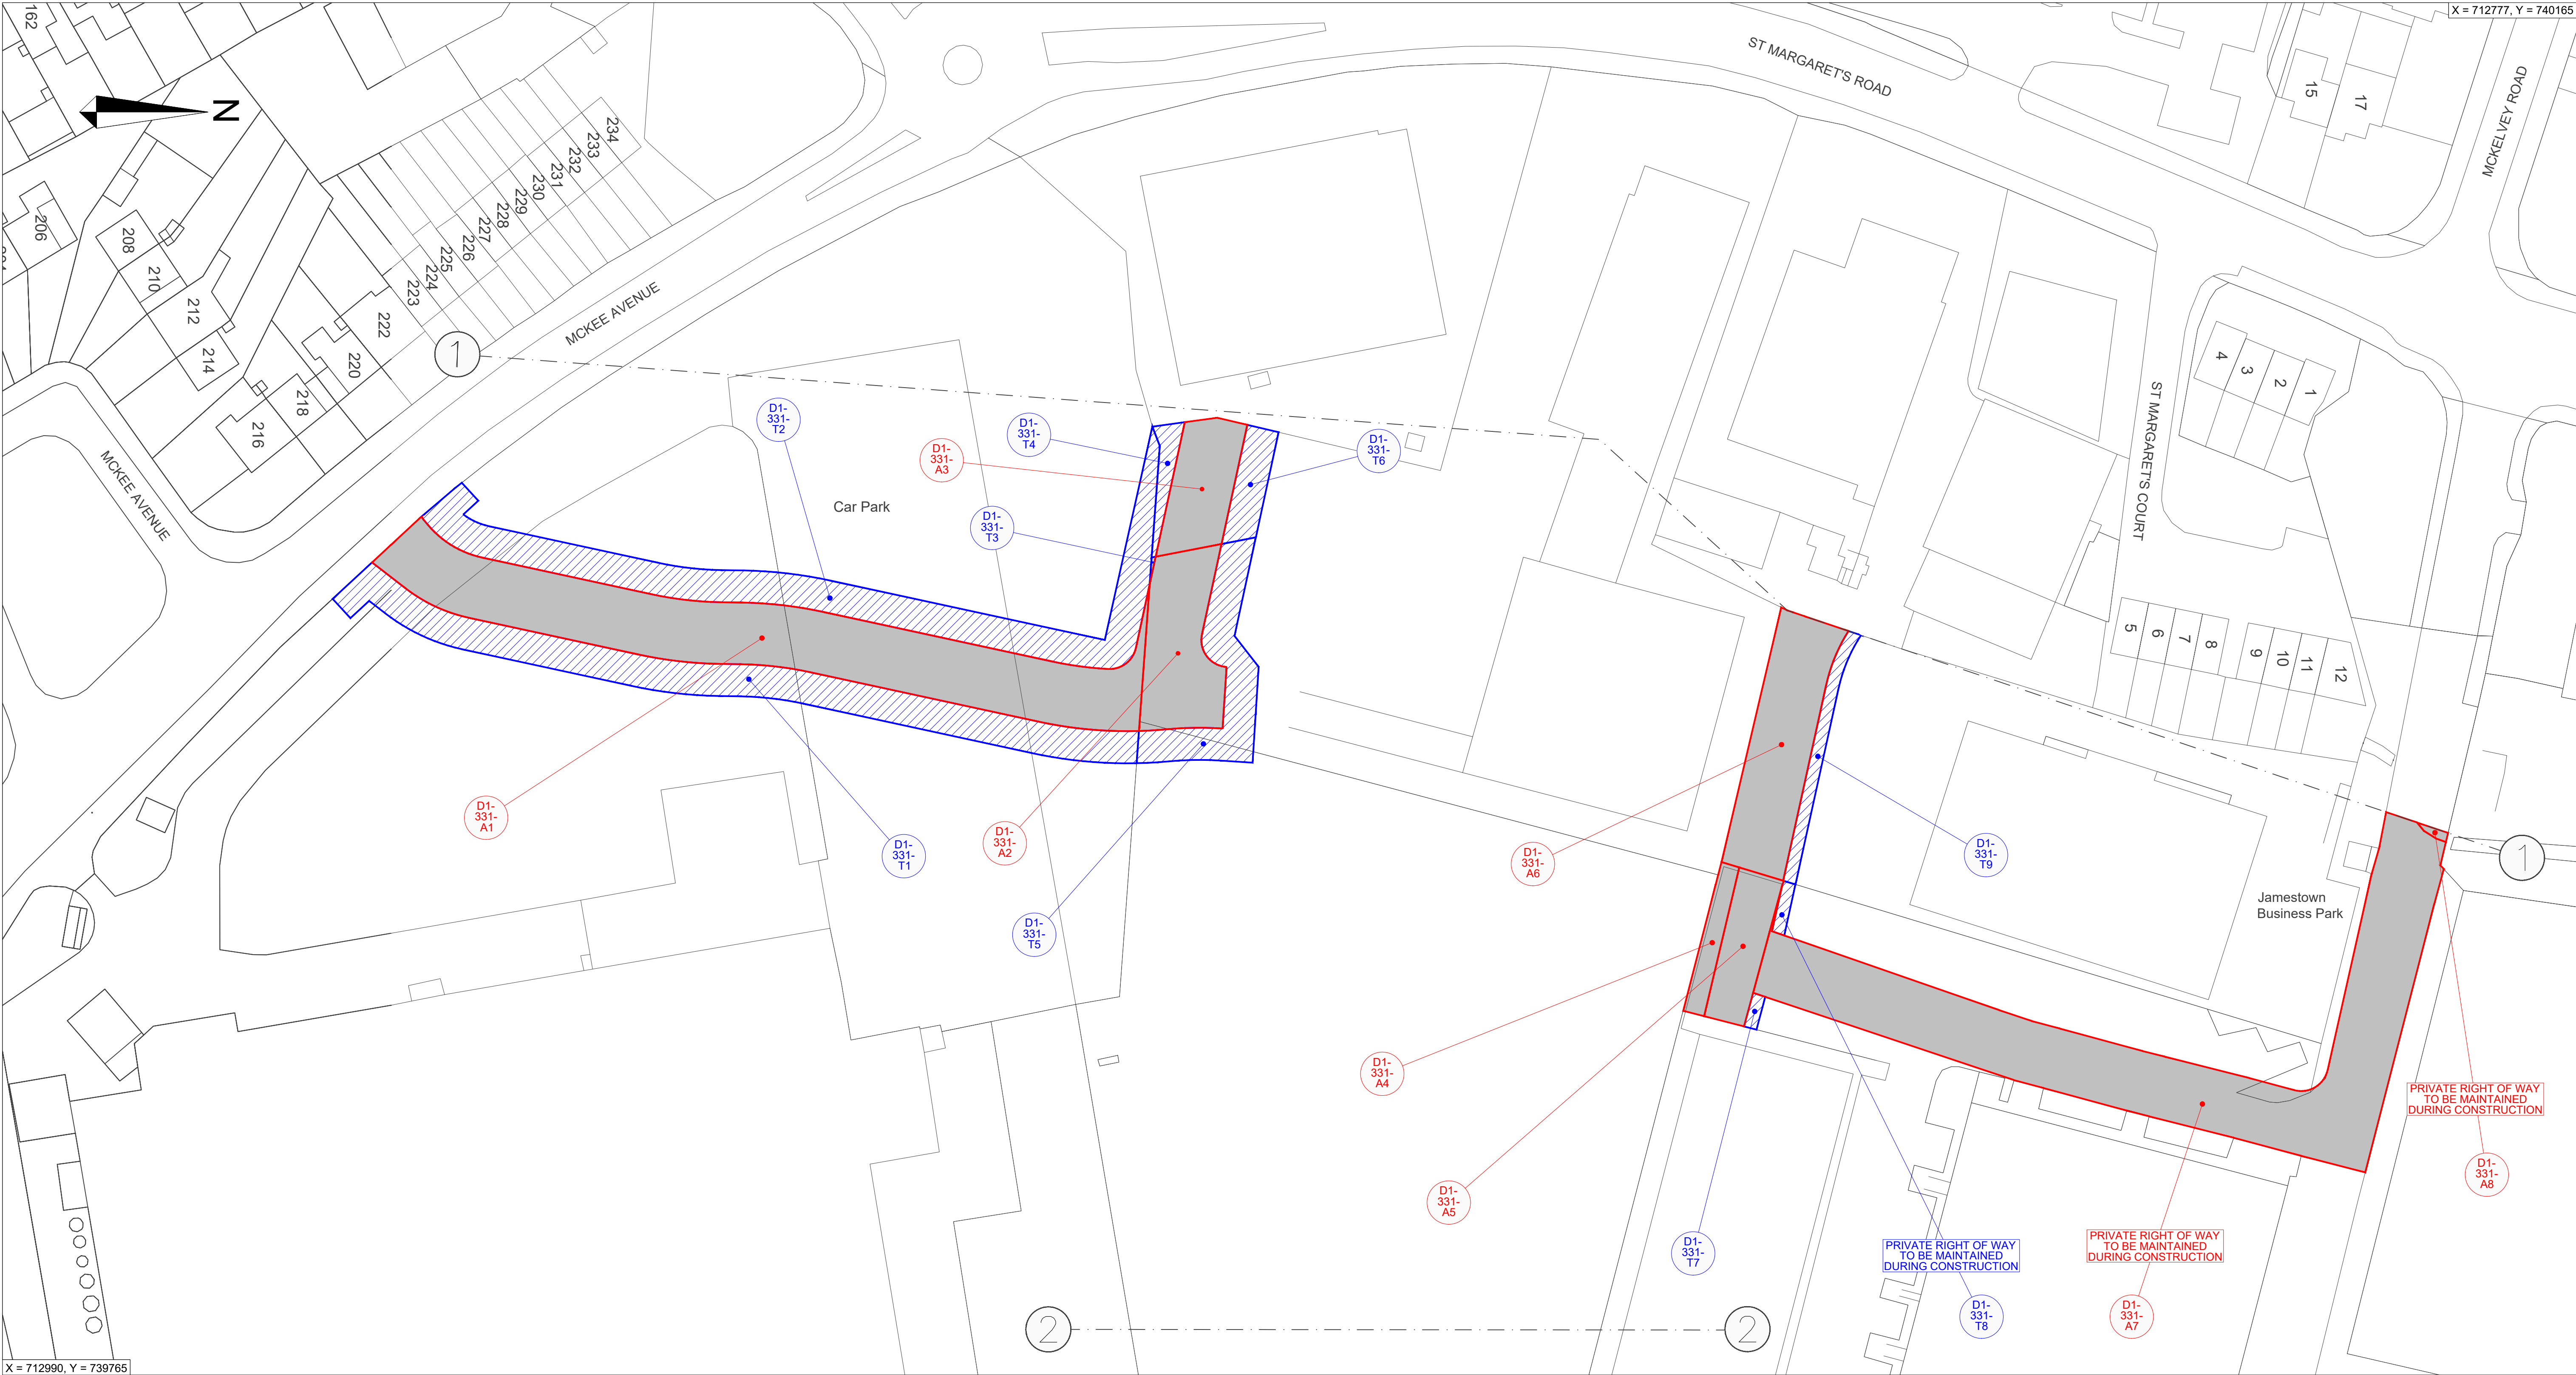


LOCATION PLAN
Scale 1 : 500

© National Roads Authority (NRA) 2024. This drawing is confidential and the copyright in it is owned by NRA. This drawing must not be either loaned, copied or otherwise reproduced in whole or in part or used for any purpose without the prior permission of NRA. Transport Infrastructure Ireland (TII) is an operational name of the National Roads Authority. © Bluesky International Ltd. © National Mapping Division of Taitte Éireann CYAL50380562.
All elevations are in metres and relate to Geoid Model (OSGM02) Malin Head as defined by existing Project Control.
All Co-ordinates are in Irish Transverse Mercator Grid (ITM) as defined by VRS active GNSS station Tallaght College (TLLG).

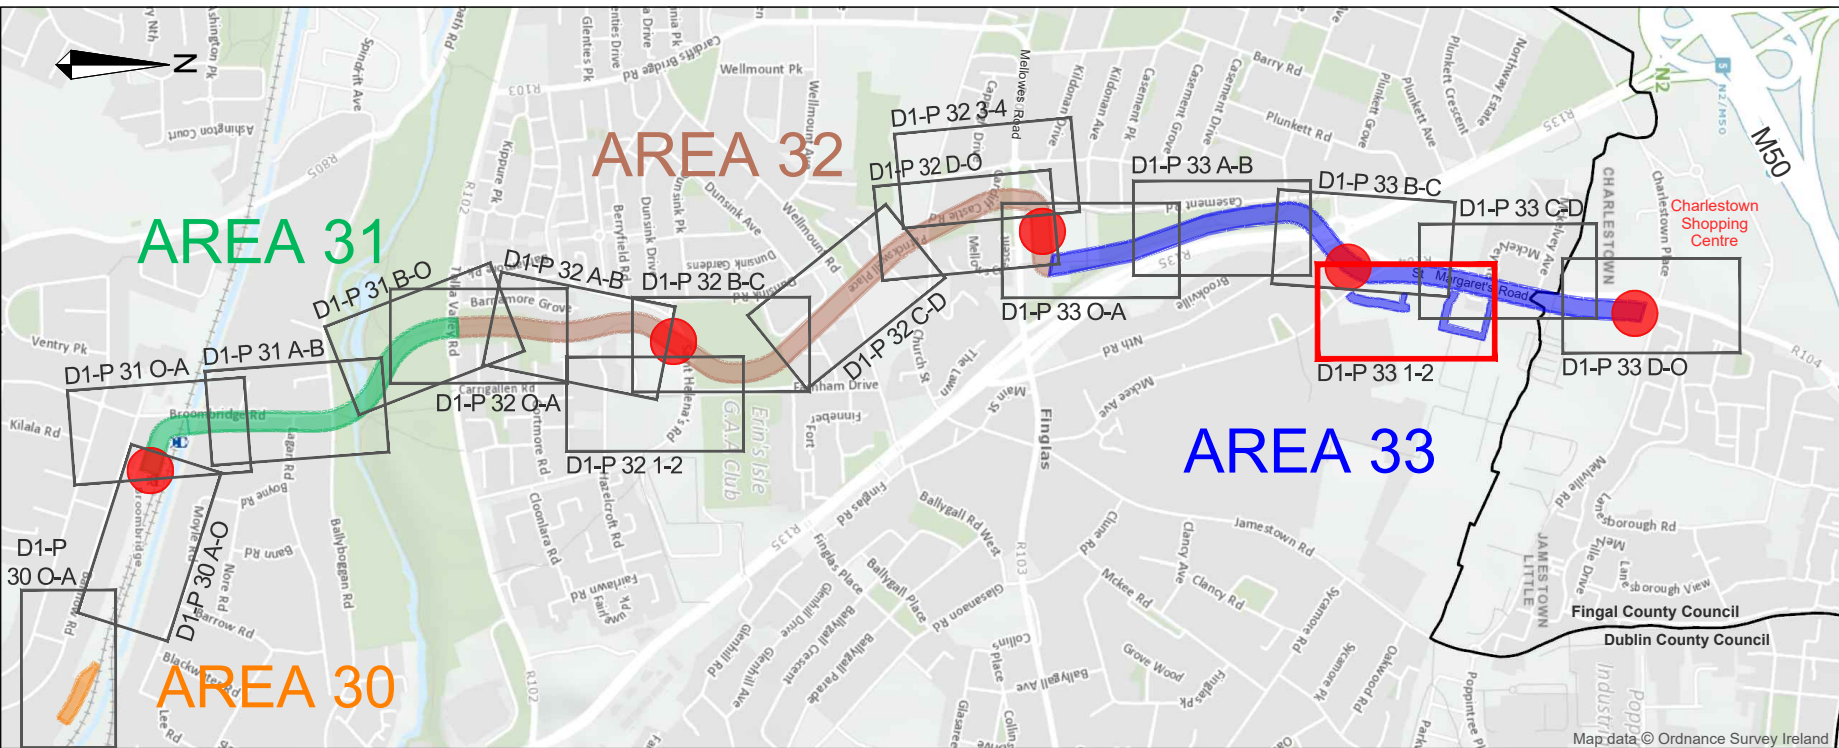

DRAWING LEGEND	
LAND TAKE REFERENCE NUMBER	EXTENT OF PROPOSED ACQUISITION OF LAND
WAYLEAVE REFERENCE NUMBER	EXTENT OF WAYLEAVE / RIGHT OF WAY TO BE ACQUIRED / EXTINGUISHED
TEMPORARY SITE REFERENCE NUMBER	EXTENT OF PROPOSED TEMPORARY ACQUISITION OF LAND
POSITION OF LRT RAIL TRACKS	

Drawing File Name: LDD101-BEV-PA-GZ33-XX-DR-TX-00104					
P01	2024-03-12	FIRST DRAFT FOR REVIEW	FB	ED	
P02	2024-06-09	ISSUE FOR RAILWAY ORDER	FB	GD	
P03	2024-06-12	ISSUE FOR RAILWAY ORDER	FB	GD	
C01	2024-09-25	FOR RAILWAY ORDER	FB	ED	
REVISION	DATE	MODIFICATION	CHECKED	APPROVED	
PROJECT:		CLIENT:	AUTHORITY:		
					
		CONSULTANT:			
					
TITLE:					
RAILWAY WORKS					
LUAS FINGLAS - PROPERTY DETAILS					
JAMESTOWN BP ACCESS ROAD					
DRAWING STATUS: A4 Planning					
PREPARED: M.Galea		CHECKED: U.Fitzmaurice		APPROVED: E.Daly	
SCALES: 1:500 @ A1		DATE: 2024-09-25		REVISION: C01	
ZONE NUMBER:		PLAN NUMBER:		SUBJECT:	
33		D1-P33 1-2		PROPERTY	

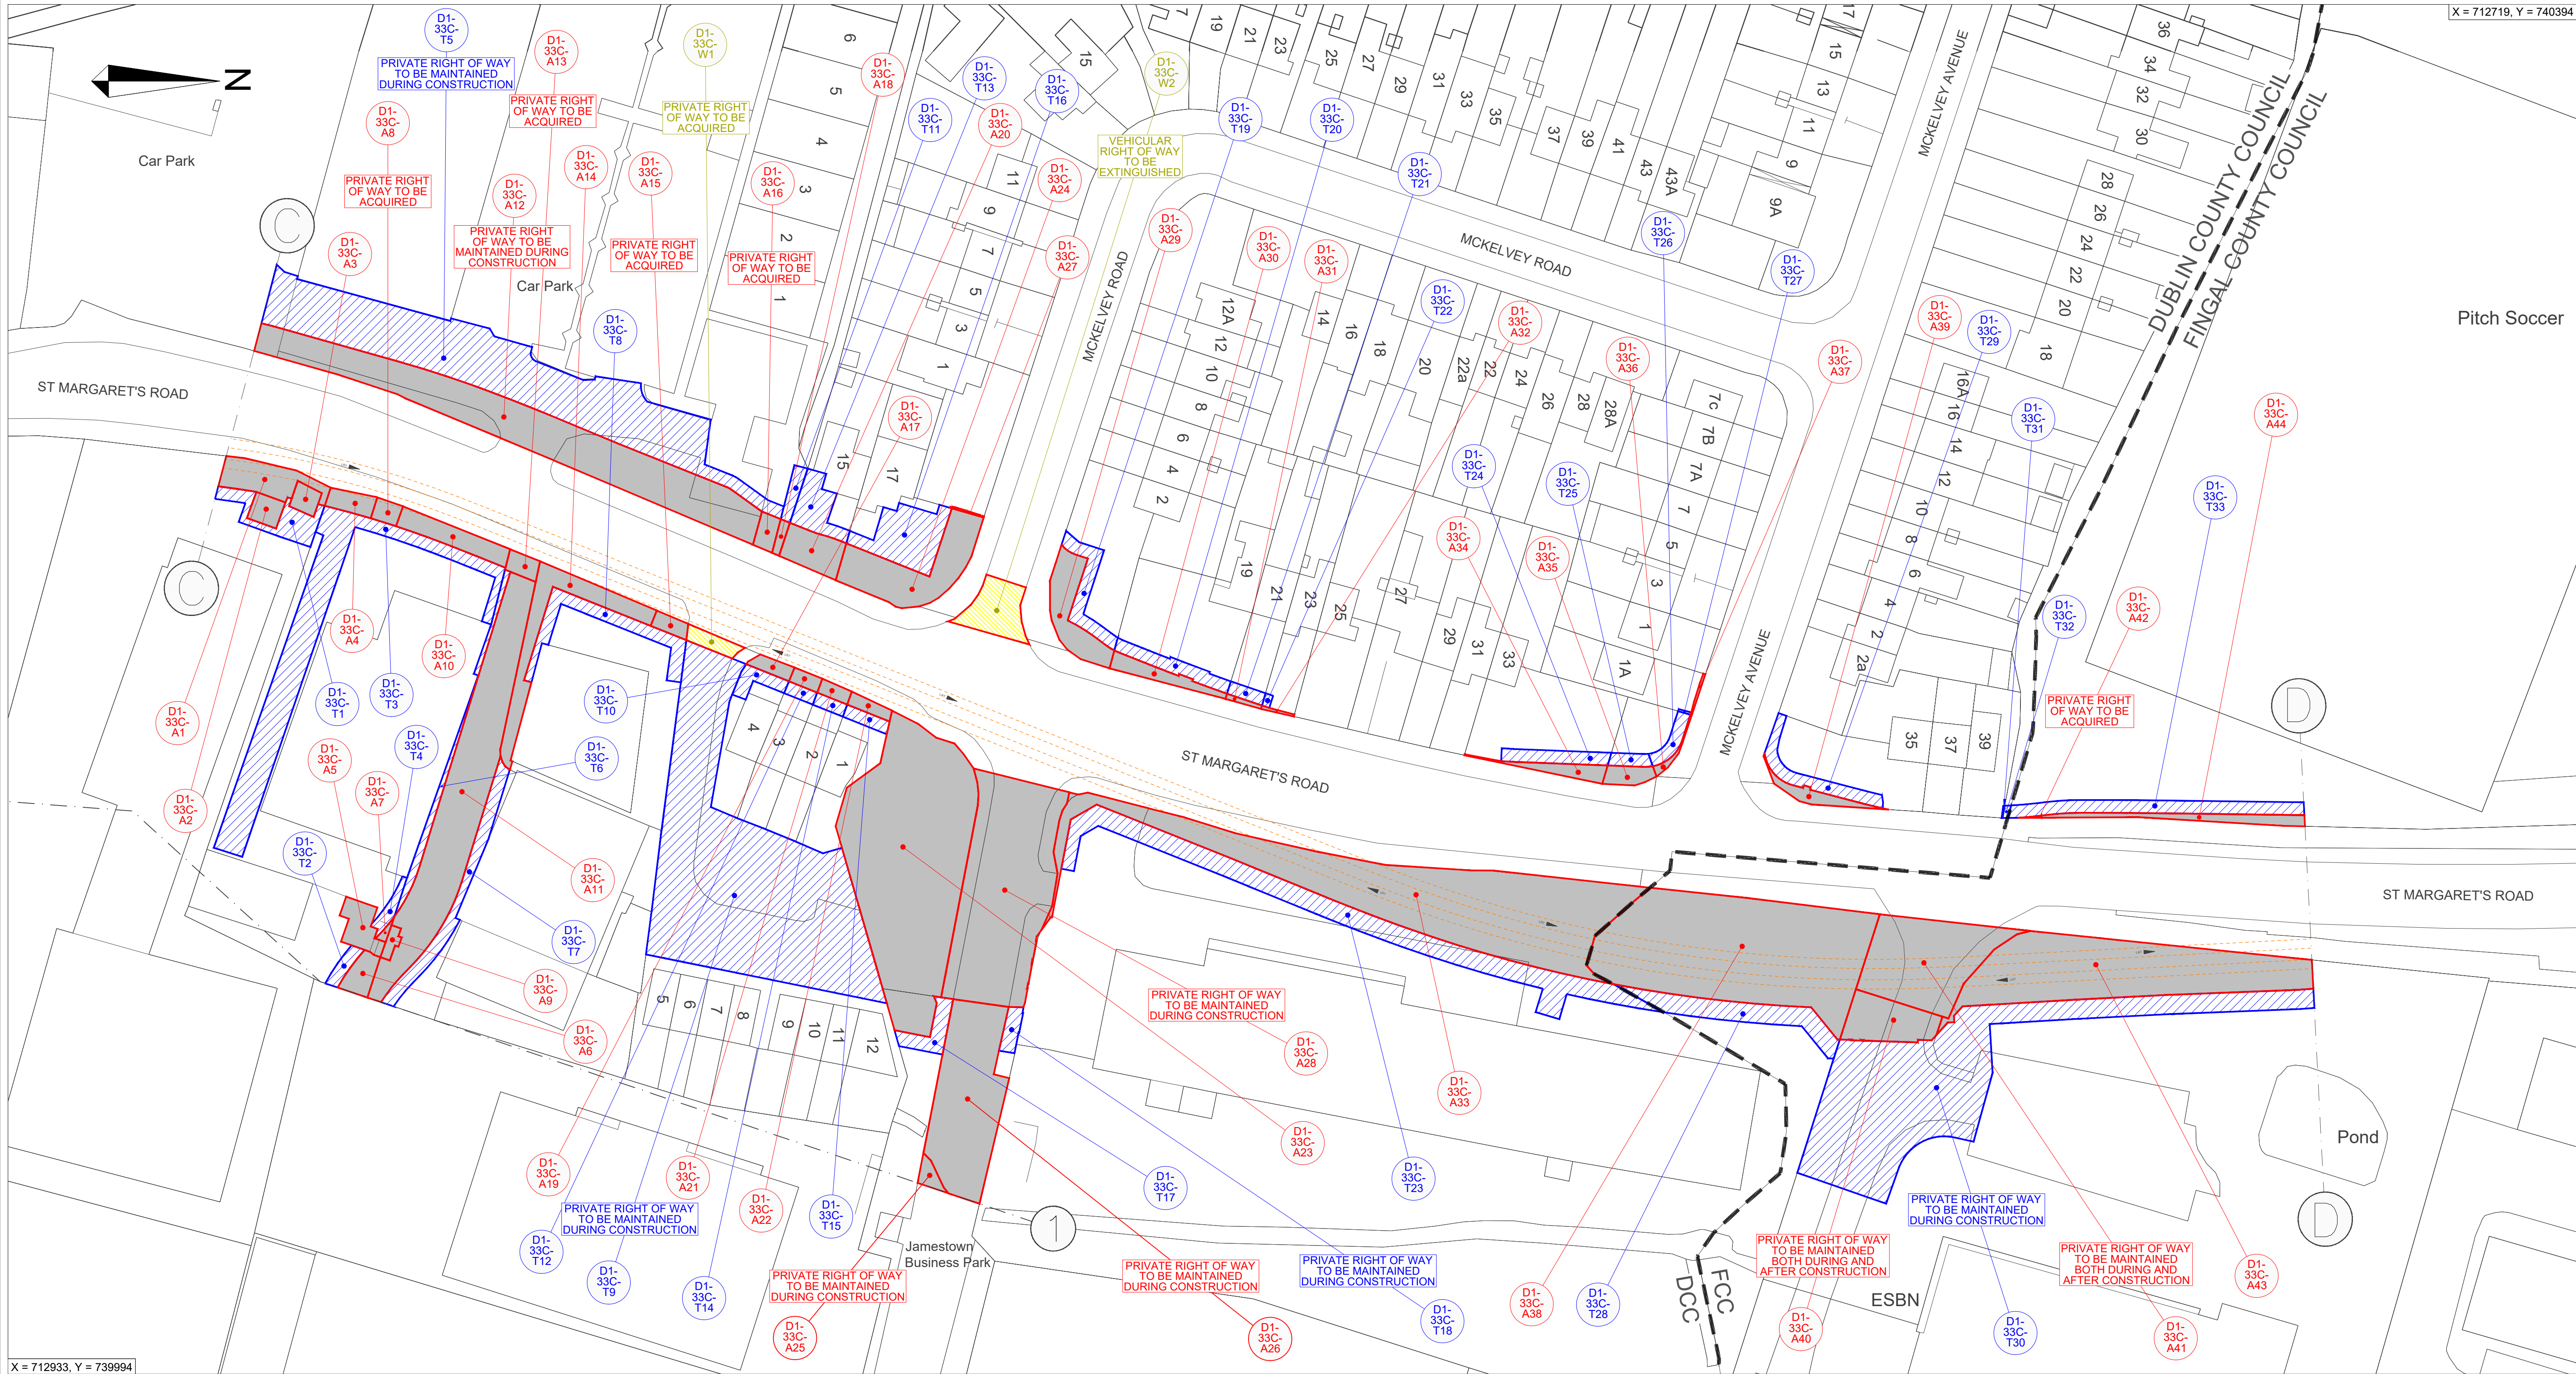

LOCATION PLAN

Scale 1:500


PRIVATE VEHICULAR RIGHT OF WAY TO BE ACQUIRED FOR PLOTS:
D1-33C-A17, D1-33C-A19, D1-33C-A21, D1-33C-A22

NON VEHICULAR PRIVATE RIGHT OF WAY TO BE MAINTAINED DURING CONSTRUCTION FOR PLOTS:
D1-33C-T10, D1-33C-T12, D1-33C-T14, D1-33C-T15

PRIVATE RIGHT OF WAY TO BE MAINTAINED BOTH DURING AND AFTER CONSTRUCTION FOR PLOTS:
D1-33C-A6, D1-33C-A11, D1-33C-A20, D1-33C-A24, D1-33C-A27, D1-33C-A29, D1-33C-A30, D1-33C-A31, D1-33C-A32, D1-33C-A34, D1-33C-A35, D1-33C-A36, D1-33C-A37, D1-33C-A39


PRIVATE RIGHT OF WAY TO BE MAINTAINED DURING CONSTRUCTION FOR PLOTS:
D1-33C-T13, D1-33C-T16, D1-33C-T19, D1-33C-T20, D1-33C-T21, D1-33C-T22, D1-33C-T24, D1-33C-T25, D1-33C-T26, D1-33C-T27, D1-33C-T29

© National Roads Authority (NRA) 2024. This drawing is confidential and the copyright in it is owned by NRA. This drawing must not be either loaned, copied or otherwise reproduced in whole or in part or used for any purpose without the prior permission of NRA. Transport Infrastructure Ireland (TII) is an operational name of the National Roads Authority. © Bluesky International Ltd. © National Mapping Division of Taitte Éireann CYAL50380562. All elevations are in metres and relate to Geoid Model (OSGM02) Malin Head as defined by existing Project Control. All Co-ordinates are in Irish Transverse Mercator Grid (ITM) as defined by VRS active GNSS station Tallaght College (TLLG).

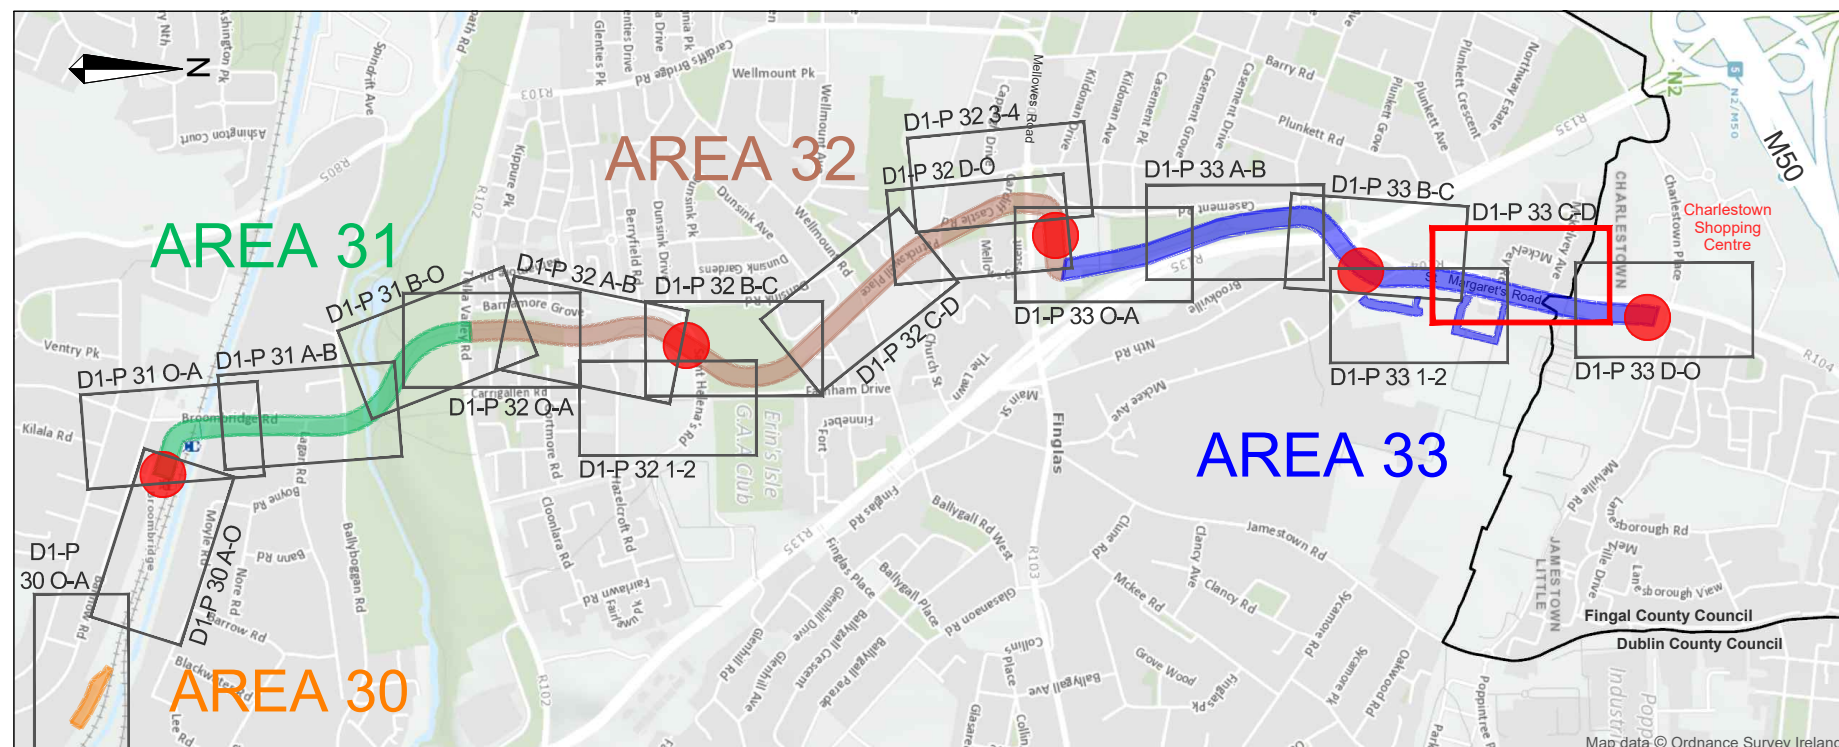


DRAWING LEGEND	
LAND TAKE REFERENCE NUMBER	EXTENT OF PROPOSED ACQUISITION OF LAND
WAYLEAVE REFERENCE NUMBER	EXTENT OF WAYLEAVE / RIGHT OF WAY TO BE ACQUIRED / EXTINGUISHED
TEMPORARY SITE REFERENCE NUMBER	EXTENT OF PROPOSED TEMPORARY ACQUISITION OF LAND
POSITION OF LRT RAIL TRACKS	

Drawing File Name: LDD101-BEV-PA-GZ33-XX-DR-TX-00105					
P01	2024-03-12	FIRST DRAFT FOR REVIEW	FB	ED	
P02	2024-08-09	ISSUE FOR RAILWAY ORDER	FB	GD	
P03	2024-08-09	ISSUE FOR RAILWAY ORDER	FB	GD	
P04	2024-09-25	FOR RAILWAY ORDER	FB	ED	
C01	2024-09-27	FOR RAILWAY ORDER	FB	JPH	
REVISION	DATE	MODIFICATION	CHECKED	APPROVED	
PROJECT		CLIENT	AUTHORITY		
		 Transport Infrastructure Ireland 100, North Circular Road, Dublin 1 Tel: 01 708 1234 www.tii.ie	 National Transport Authority 100, North Circular Road, Dublin 1 Tel: 01 708 1234 www.nta.ie		
		CONSULTANT	 Barry Association 100, North Circular Road, Dublin 1 Tel: 01 708 1234 www.barry.ie		
					
TITLE:					
RAILWAY WORKS					
LUAS FINGLAS - PROPERTY DETAILS					
ST MARGARET'S ROAD					
DRAWING STATUS:		A4 Planning			
PREPARED:	M. Galeza	CHECKED:	U. Fitzmaurice	APPROVED:	J. Phan-Hoang
SCALE:	1:500 @ A1	DATE:	2024-09-27	REVISION:	C01
ZONE NUMBER:	PLAN NUMBER:		SUBJECT:		
33	D1-P33 C-D		PROPERTY		

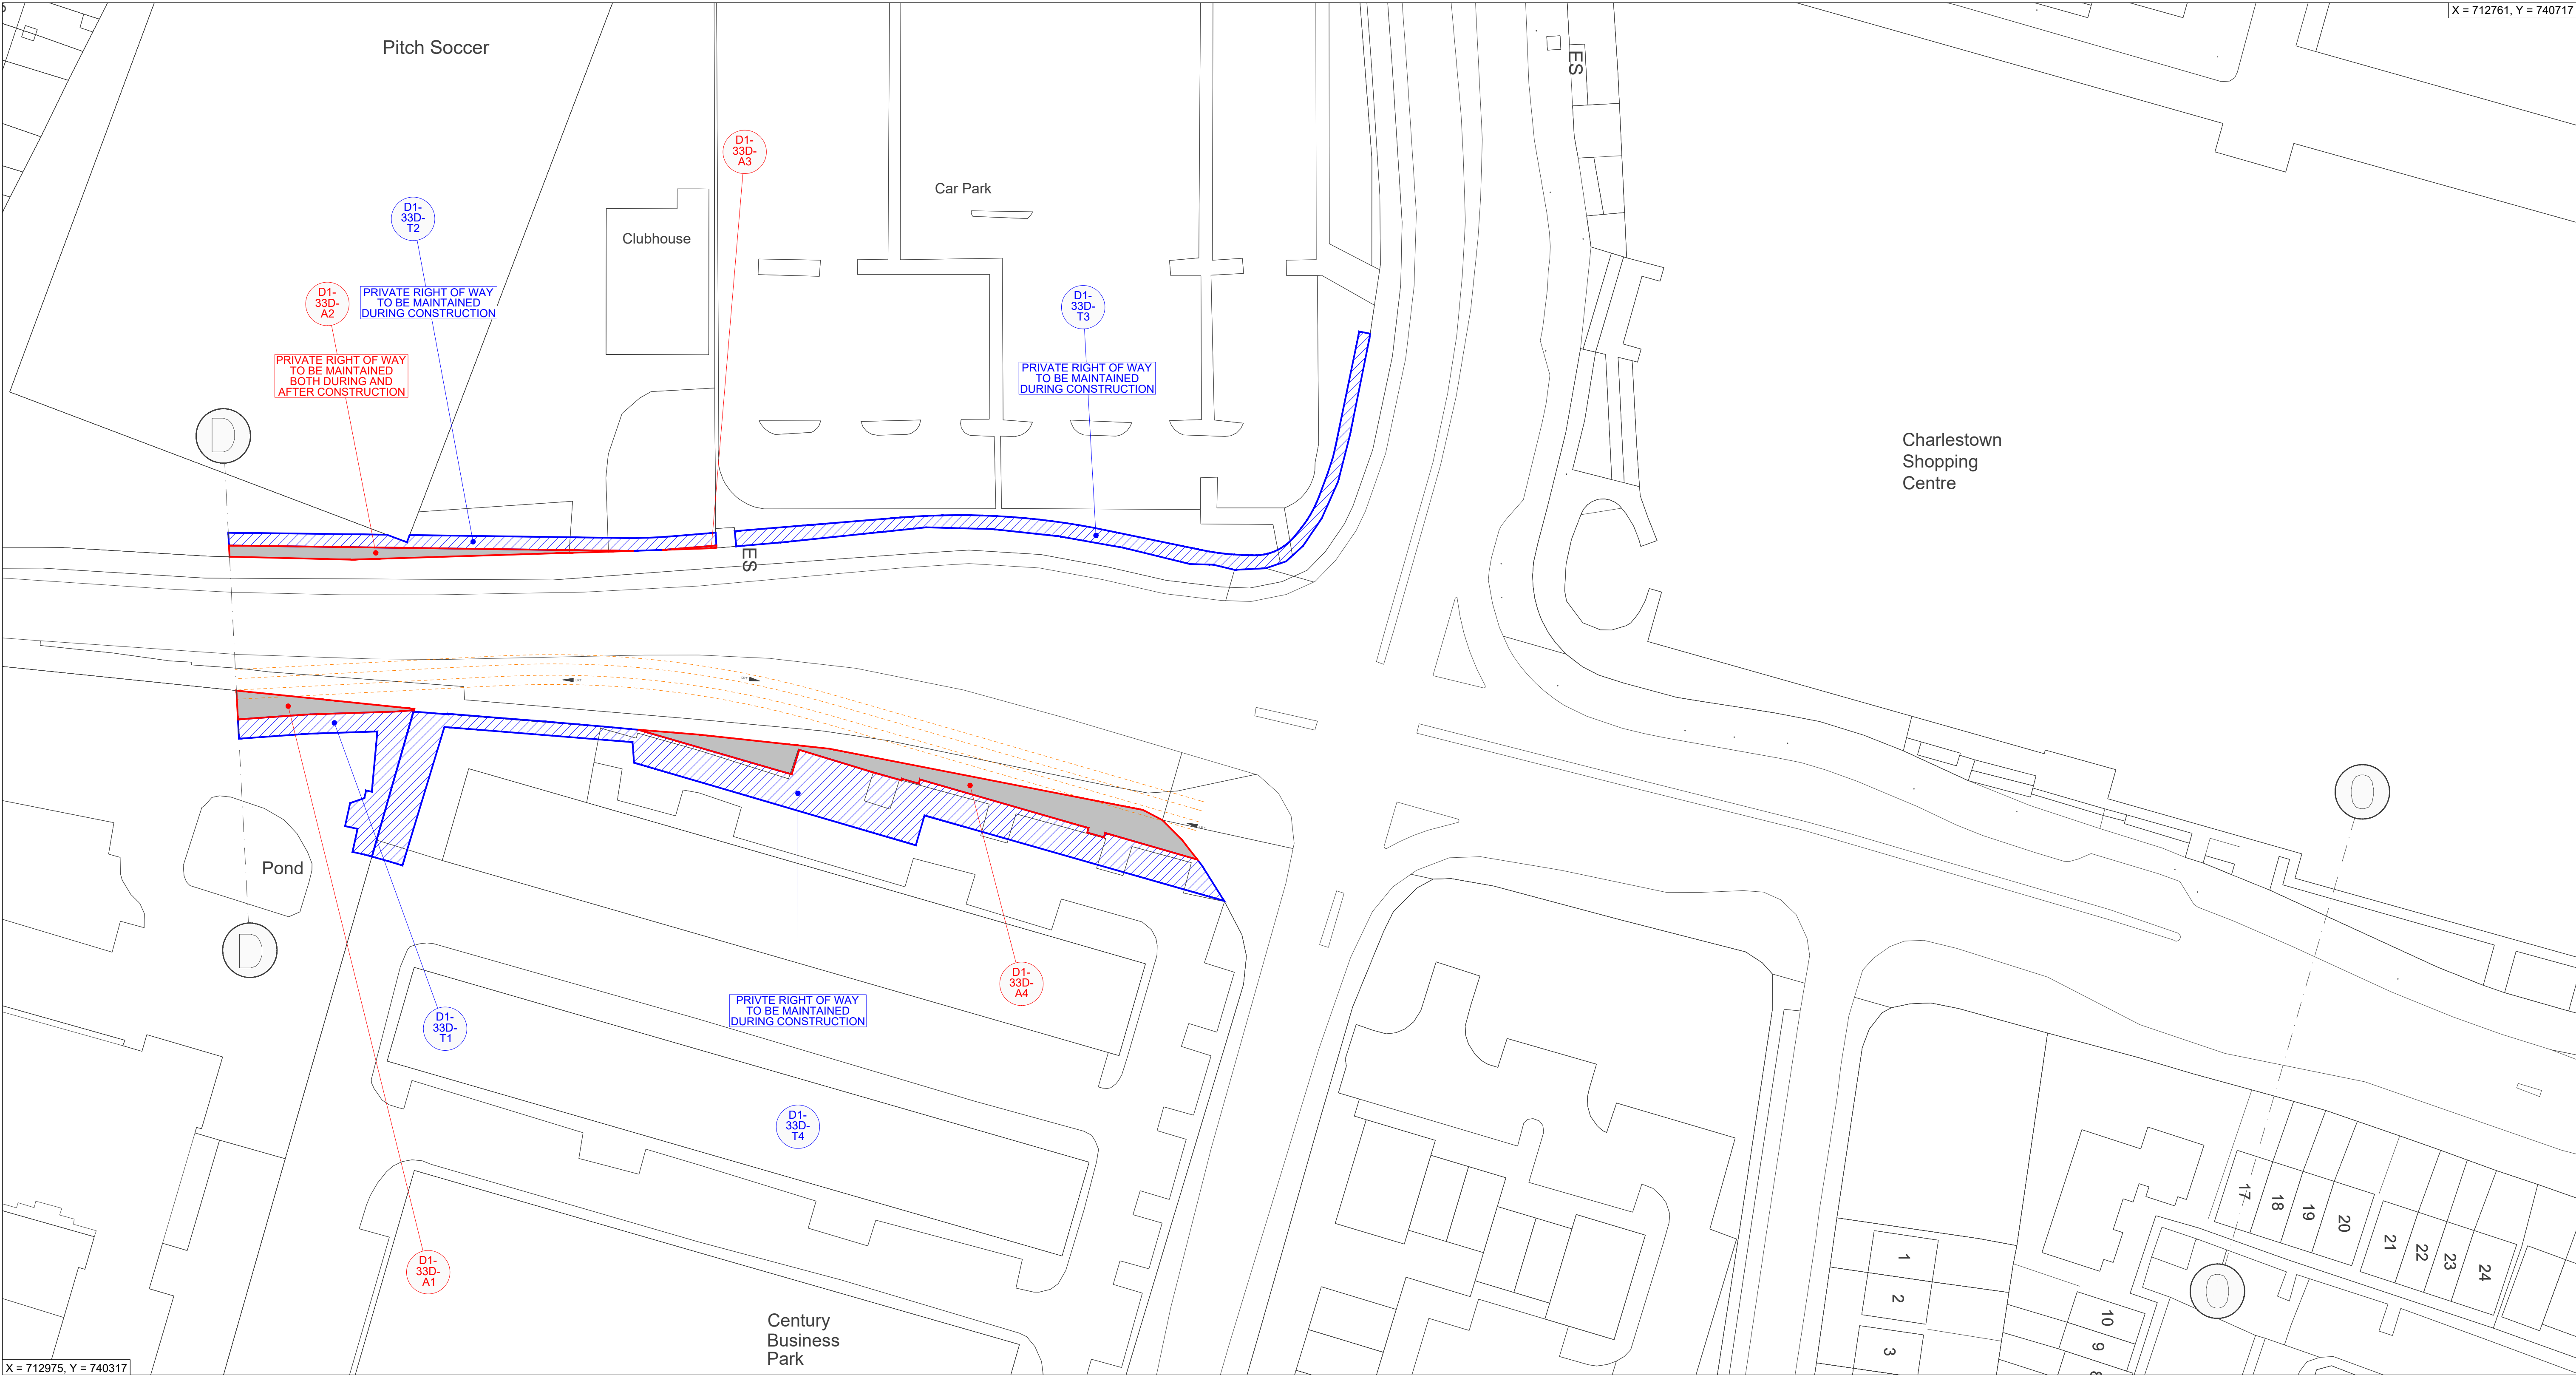

LOCATION PLAN
Scale 1 : 500

© National Roads Authority (NRA) 2024. This drawing is confidential and the copyright in it is owned by NRA. This drawing must not be either loaned, copied or otherwise reproduced in whole or in part or used for any purpose without the prior permission of NRA. Transport Infrastructure Ireland (TII) is an operational name of the National Roads Authority. © Bluesky International Ltd. © National Mapping Division of Taitte Éireann CYAL50380562.
All elevations are in metres and relate to Geoid Model (OSGM02) Malin Head as defined by existing Project Control.
All Co-ordinates are in Irish Transverse Mercator Grid (ITM) as defined by VRS active GNSS station Tallaght College (TLLG).

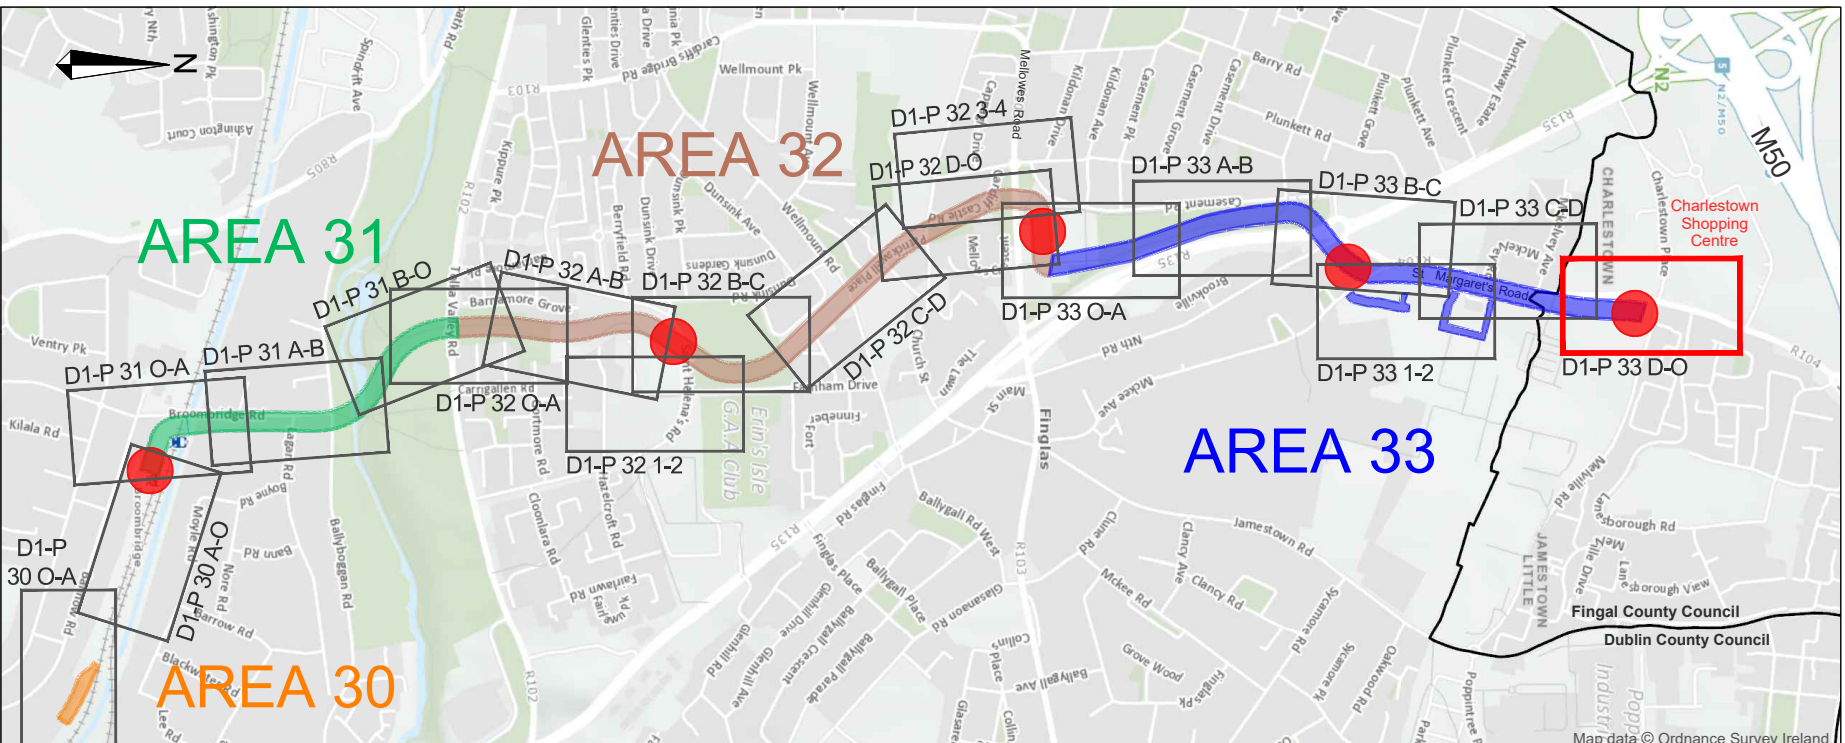

DRAWING LEGEND	
LAND TAKE REFERENCE NUMBER	EXTENT OF PROPOSED ACQUISITION OF LAND
WAYLEAVE REFERENCE NUMBER	EXTENT OF WAYLEAVE / RIGHT OF WAY TO BE ACQUIRED / EXTINGUISHED
TEMPORARY SITE REFERENCE NUMBER	EXTENT OF PROPOSED TEMPORARY ACQUISITION OF LAND
POSITION OF LRT RAIL TRACKS	

Drawing File Name: LDD101-BEV-PA-GZ33-XX-DR-TX-00106					
P01	2024-03-12	FIRST DRAFT FOR REVIEW	FB	ED	
P02	2024-06-09	ISSUE FOR RAILWAY ORDER	FB	GD	
P03	2024-06-12	ISSUE FOR RAILWAY ORDER	FB	GD	
C01	2024-09-25	FOR RAILWAY ORDER	FB	ED	
REVISION	DATE	MODIFICATION	CHECKED	APPROVED	
PROJECT: LUAS FINGLAS					
CLIENT: TII					
CONSULTANT: BARRY TRANSPORTATION					
AUTHORITY: NTA					
egis					
TITLE: RAILWAY WORKS LUAS FINGLAS - PROPERTY DETAILS ST MARGARET'S ROAD					
DRAWING STATUS: A4 Planning					
PREPARED: M Galea	CHECKED: U Fitzmaurice	APPROVED: E Daly			
SCALES: 1:500 @ A1	DATE: 2024-09-25	REVISION: C01			
ZONE NUMBER: 33	PLAN NUMBER: D1-P33 D-O	SUBJECT: PROPERTY			